


Olde Mill Village 3-Bedroom Layout Lot #60

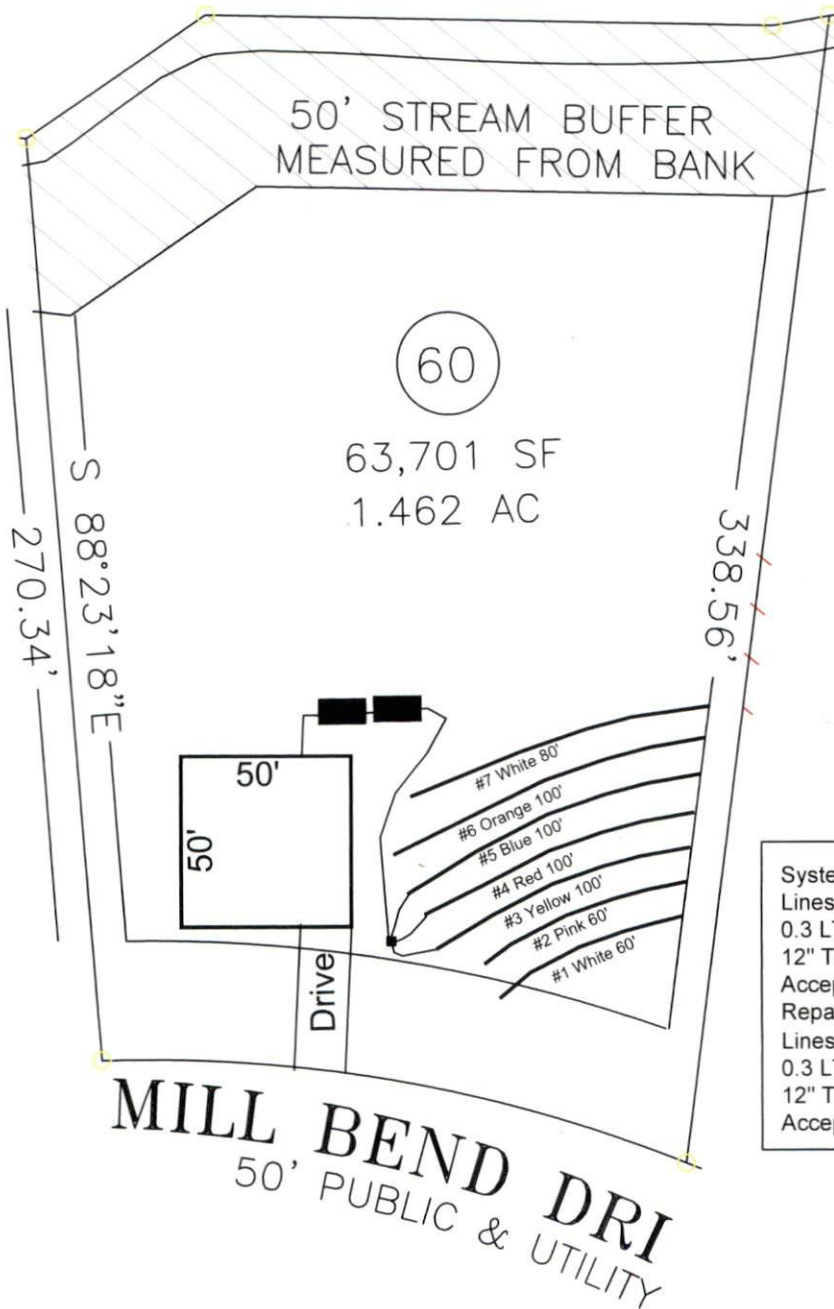

System: Pump to D-Box
 Lines: 3-5 (300')
 0.3 LTAR
 12" Trench Bottom
 Accepted Status System
 Repair: Pressure Manifold
 Lines: 1-2, 6-7 (300')
 0.3 LTAR
 12" Trench Bottom
 Accepted Status System

MILL BEND DRI
50' PUBLIC & UTILITY

GRAPHIC SCALE
1" = 50'



Adams
 Soil Consulting
 919-414-6761
 Job #699