


Olde Mill Village
3-Bedroom Layout
Lot #59

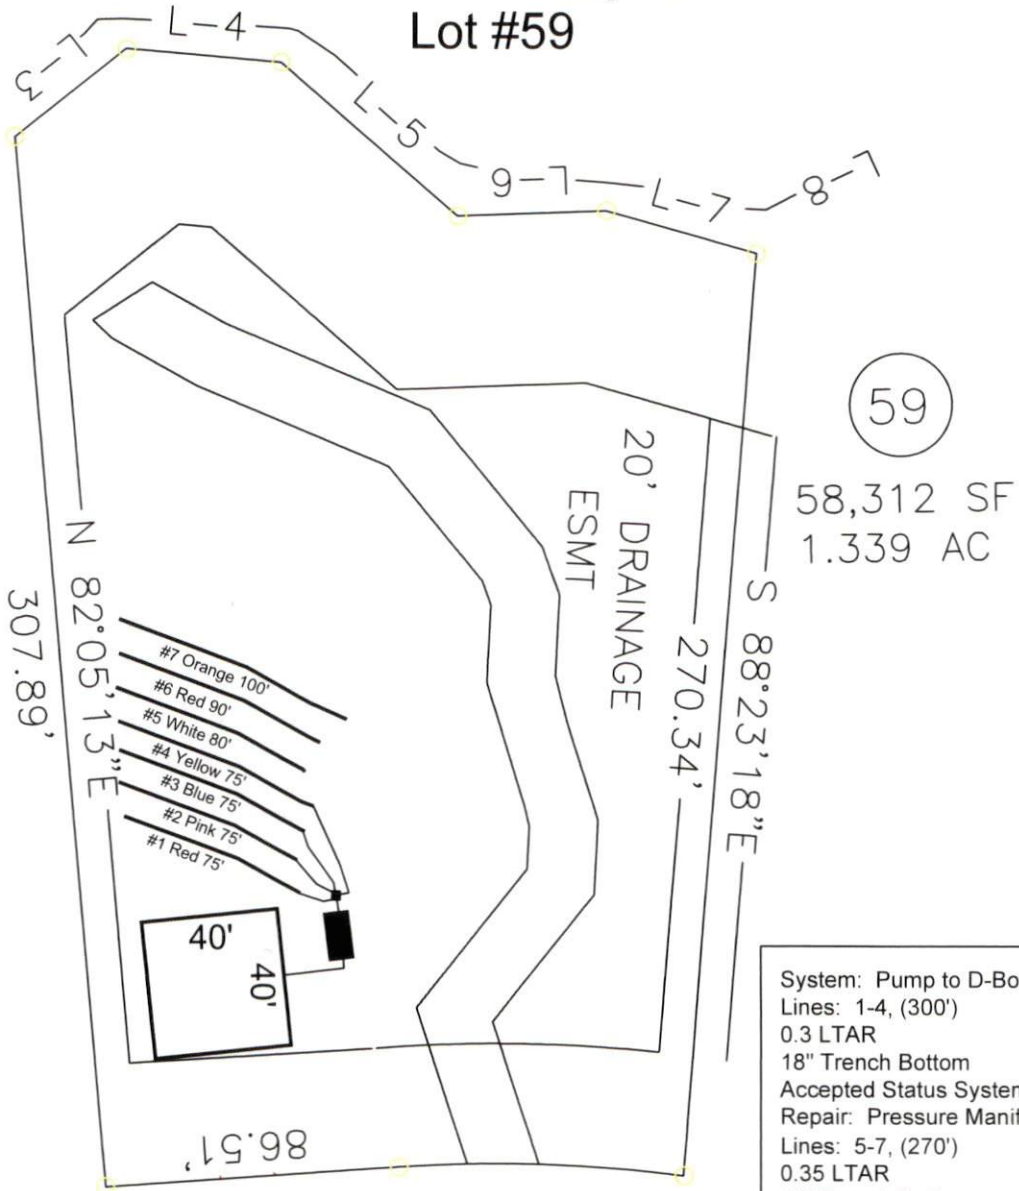

System: Pump to D-Box
Lines: 1-4, (300')
0.3 LTAR
18" Trench Bottom
Accepted Status System
Repair: Pressure Manifold
Lines: 5-7, (270')
0.35 LTAR
18" Trench Bottom
Accepted Status System

MILL BEND DRIVE
50' PUBLIC & UTILITY

GRAPHIC SCALE
1" = 50'



Adams
Soil Consulting
919-414-6761
Job #699