




DATE	9/1/16	UPDATED PER KN REDLINES
REVISION		
BY	AW	

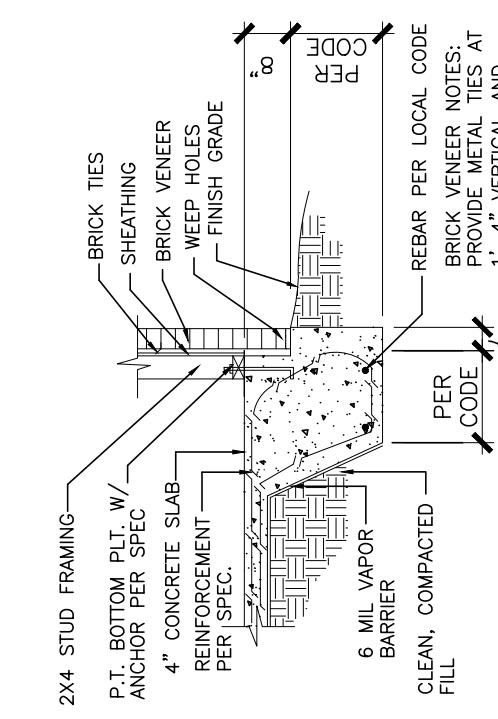


3 SECTION W/ BRICK LEDGE
 N.T.S.

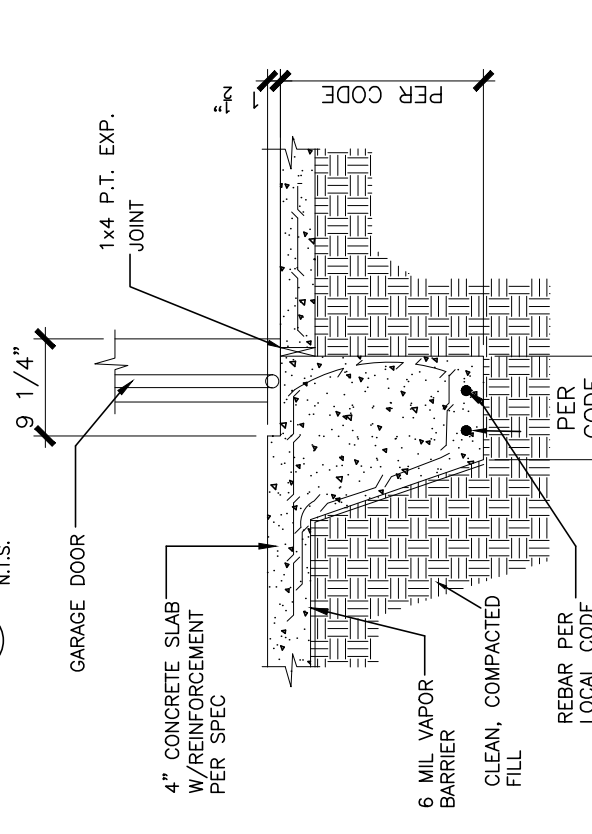


6 TYPICAL GARAGE DOOR DETAIL
 N.T.S.

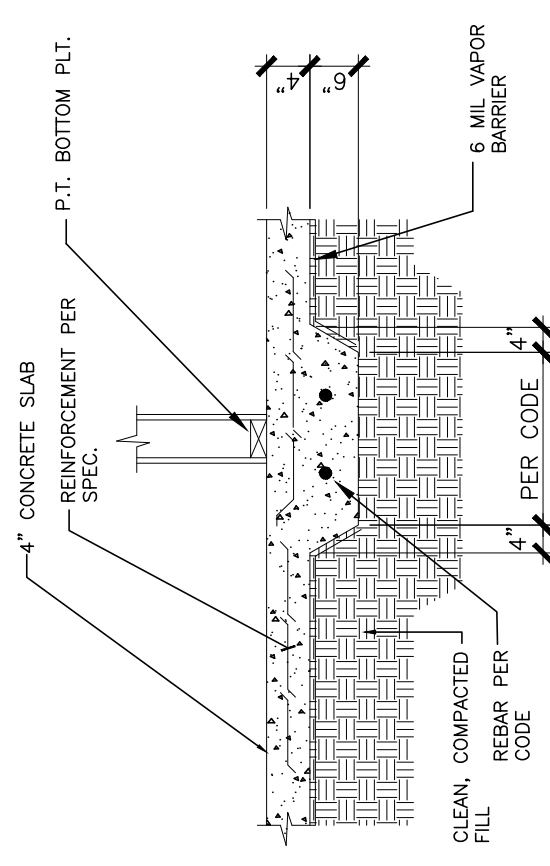


9 SECTION @ GRADE BEAM
 N.T.S.

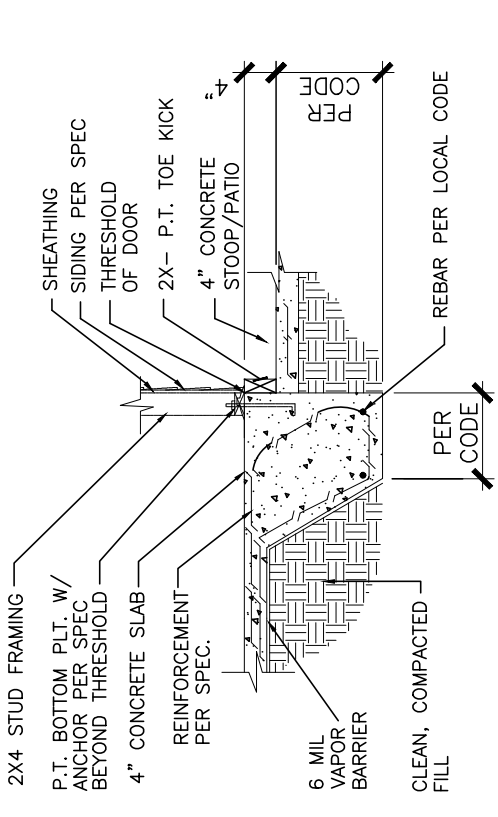


2 SECTION @ PORCH/PATIO
 N.T.S.

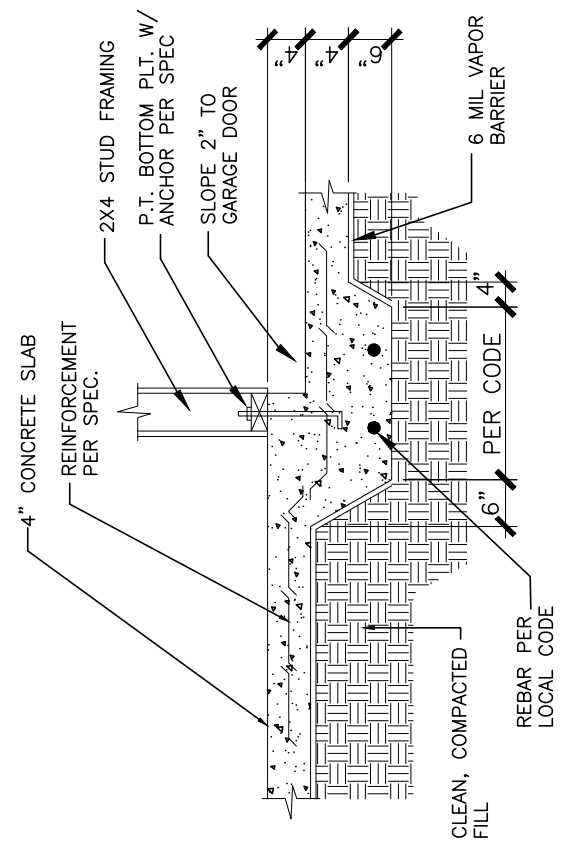


5 SECTION @ GARAGE
 N.T.S.

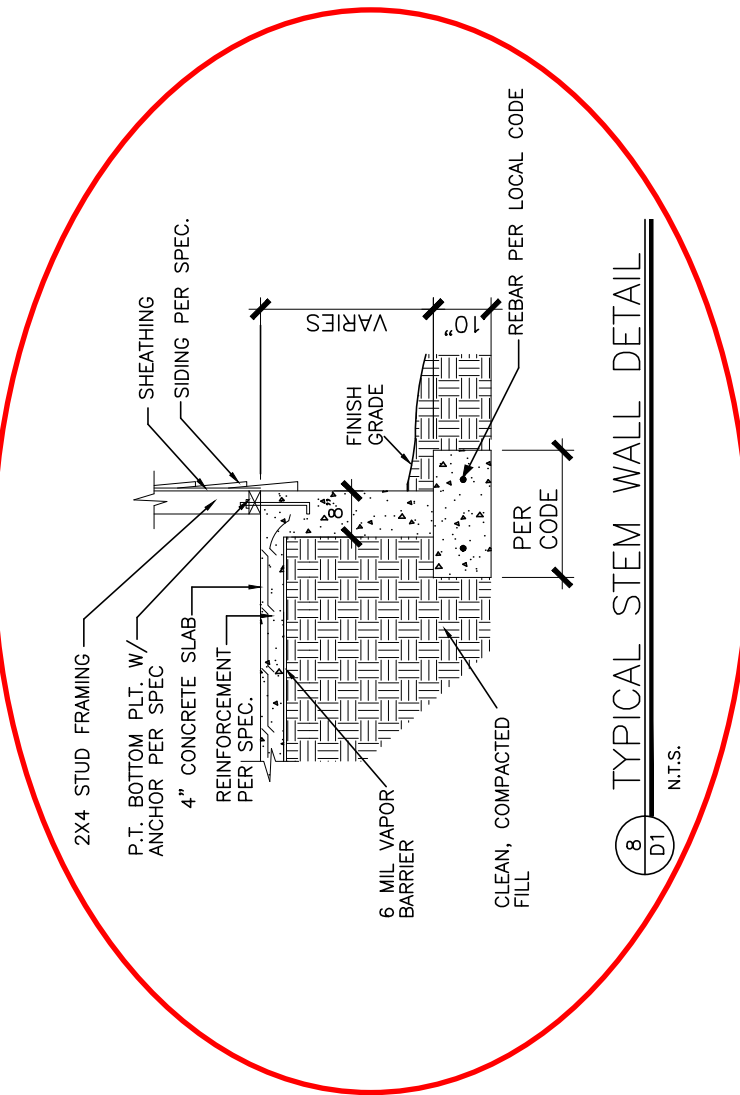


8 TYPICAL STEM WALL DETAIL
 N.T.S.

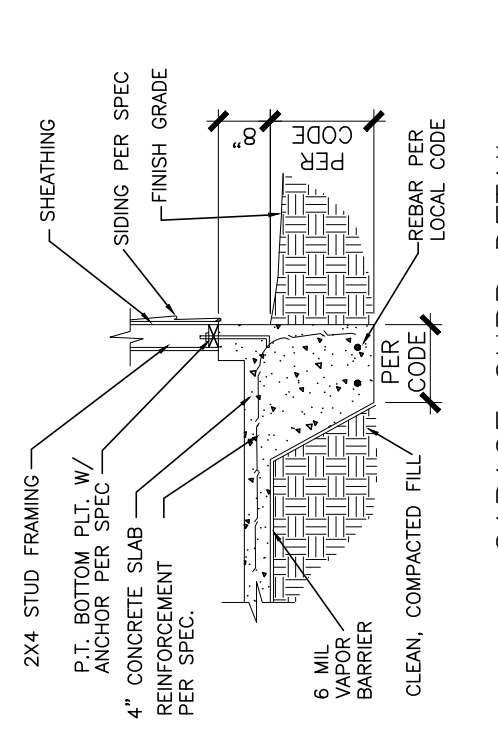

1 GARAGE CURB DETAIL
 N.T.S.

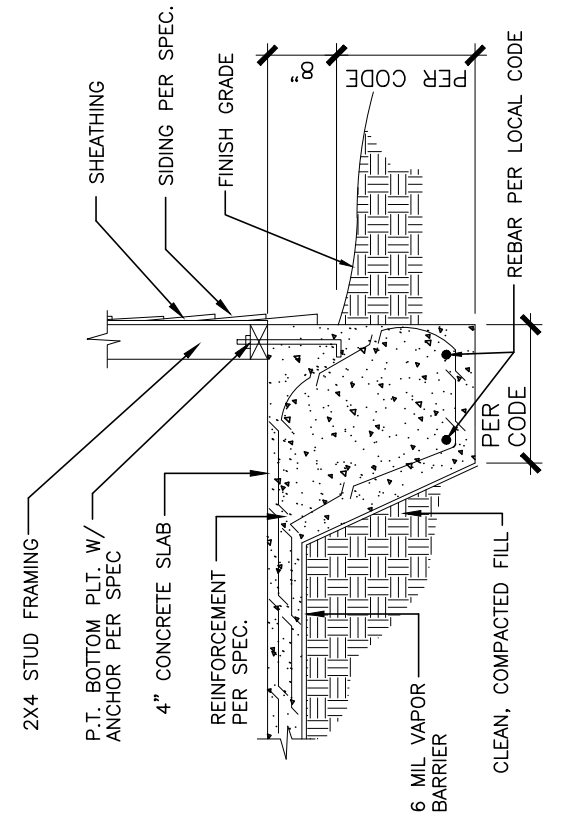

4 TYPICAL SLAB DETAIL
 N.T.S.

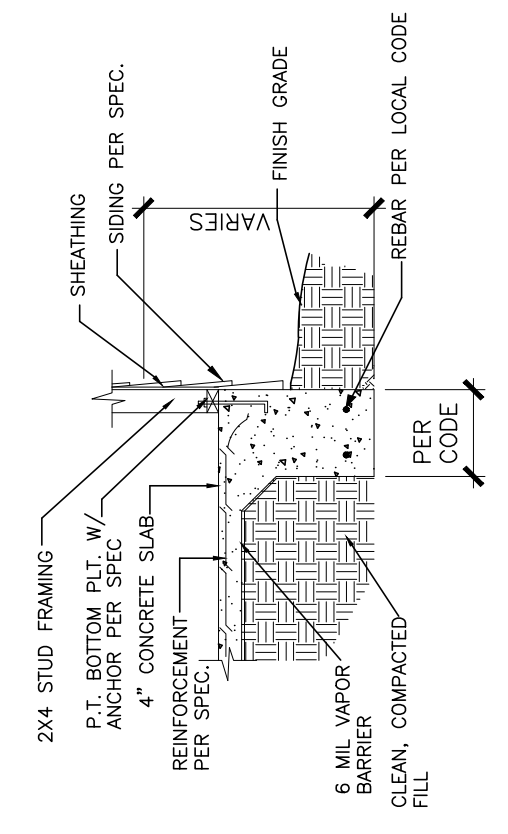

7 TYPICAL TURNDOWN SLAB DETAIL
 N.T.S.