


NOTES:



1. THIS SURVEY WAS PREPARED BY BATEMAN CIVIL SURVEY CO., UNDER THE SUPERVISION OF STEVEN P. CARSON, PLS.
2. THIS PLAN HAS BEEN PREPARED FOR LAYOUT AND PERMITTING PURPOSES ONLY.
3. PROPERTY LINES SHOWN WERE TAKEN FROM EXISTING FIELD EVIDENCE, EXISTING DEEDS AND PLATS OF PUBLIC RECORD, AND INFORMATION SUPPLIED TO THE SURVEYOR BY THE CLIENT.
4. ALL DISTANCES ARE HORIZONTAL GROUND DISTANCES AND ALL BEARINGS ARE NORTH CAROLINA STATE PLANE COORDINATE SYSTEM UNLESS OTHERWISE SHOWN.
5. THIS MAP IS NOT FOR RECORDATION AND SHOULD BE REVIEWED BY A LOCAL GOVERNMENT AGENCY FOR COMPLIANCE WITH ANY APPLICABLE LAND DEVELOPMENT REGULATIONS.
6. THE BASIS OF NORTH AND ALL EASEMENTS, RIGHTS-OF-WAYS, BUFFERS, SETBACKS AND ADJOINERS, ETC. REFERENCED IN TITLE BLOCK.
7. NO INVESTIGATION INTO THE EXISTENCE OF JURISDICTIONAL WETLANDS OR RIPARIAN BUFFERS PERFORMED BY THIS FIRM.
8. SURVEYOR HAS MADE NO INVESTIGATION OR INDEPENDENT SEARCH FOR EASEMENTS OF RECORD, ENCUMBRANCES, RESTRICTIVE COVENANTS, OWNERSHIP TITLE EVIDENCE OR ANY OTHER FACTS THAT AN ACCURATE AND CURRENT TITLE SEARCH MAY DISCLOSE.
9. THE PROPERTY LIES IN ZONE "X" PER NATIONAL INSURANCE PROGRAM FLOOD INSURANCE RATE MAP #3720151900, DATED 10/03/2006.
10. ALL CONSTRUCTION SHALL BE DONE IN ACCORDANCE WITH ALL TOWN OF COATS AND NCDOT STANDARDS AND SPECIFICATIONS.
11. ZONING IS RA-30.
12. PROPERTY OWNER: SMITH DOUGLAS HOMES
2520 RELIANCE AVENUE
APEX, NC 27539

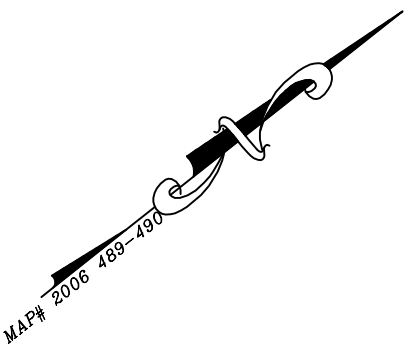

| CURVE TABLE | | | |
|-------------|---------|---------|-----------------|
| CURVE | RADIUS | LENGTH | CHORD DIRECTION |
| C21 | 337.46' | 235.64' | S44°29'40"E |
| C22 | 25.00' | 23.18' | N88°56'08"E |
| C23 | 50.00' | 50.73' | N88°33'51"W |

LOT INFORMATION:

PIN: 1519-21-4342.000
 TOTAL LOT AREA = 1.20 AC = 52,187 SF
 PROPOSED IMPERVIOUS = 2,953 SF
 BLDG = 1,500 SF
 CP = 120 SF
 PO = 86 SF
 SW = 168 SF
 DW = 1,079 SF
 PERCENT IMPERVIOUS = 5.66 %

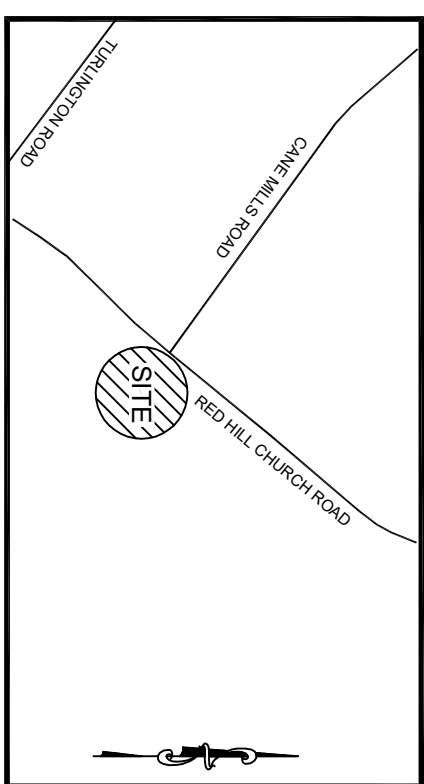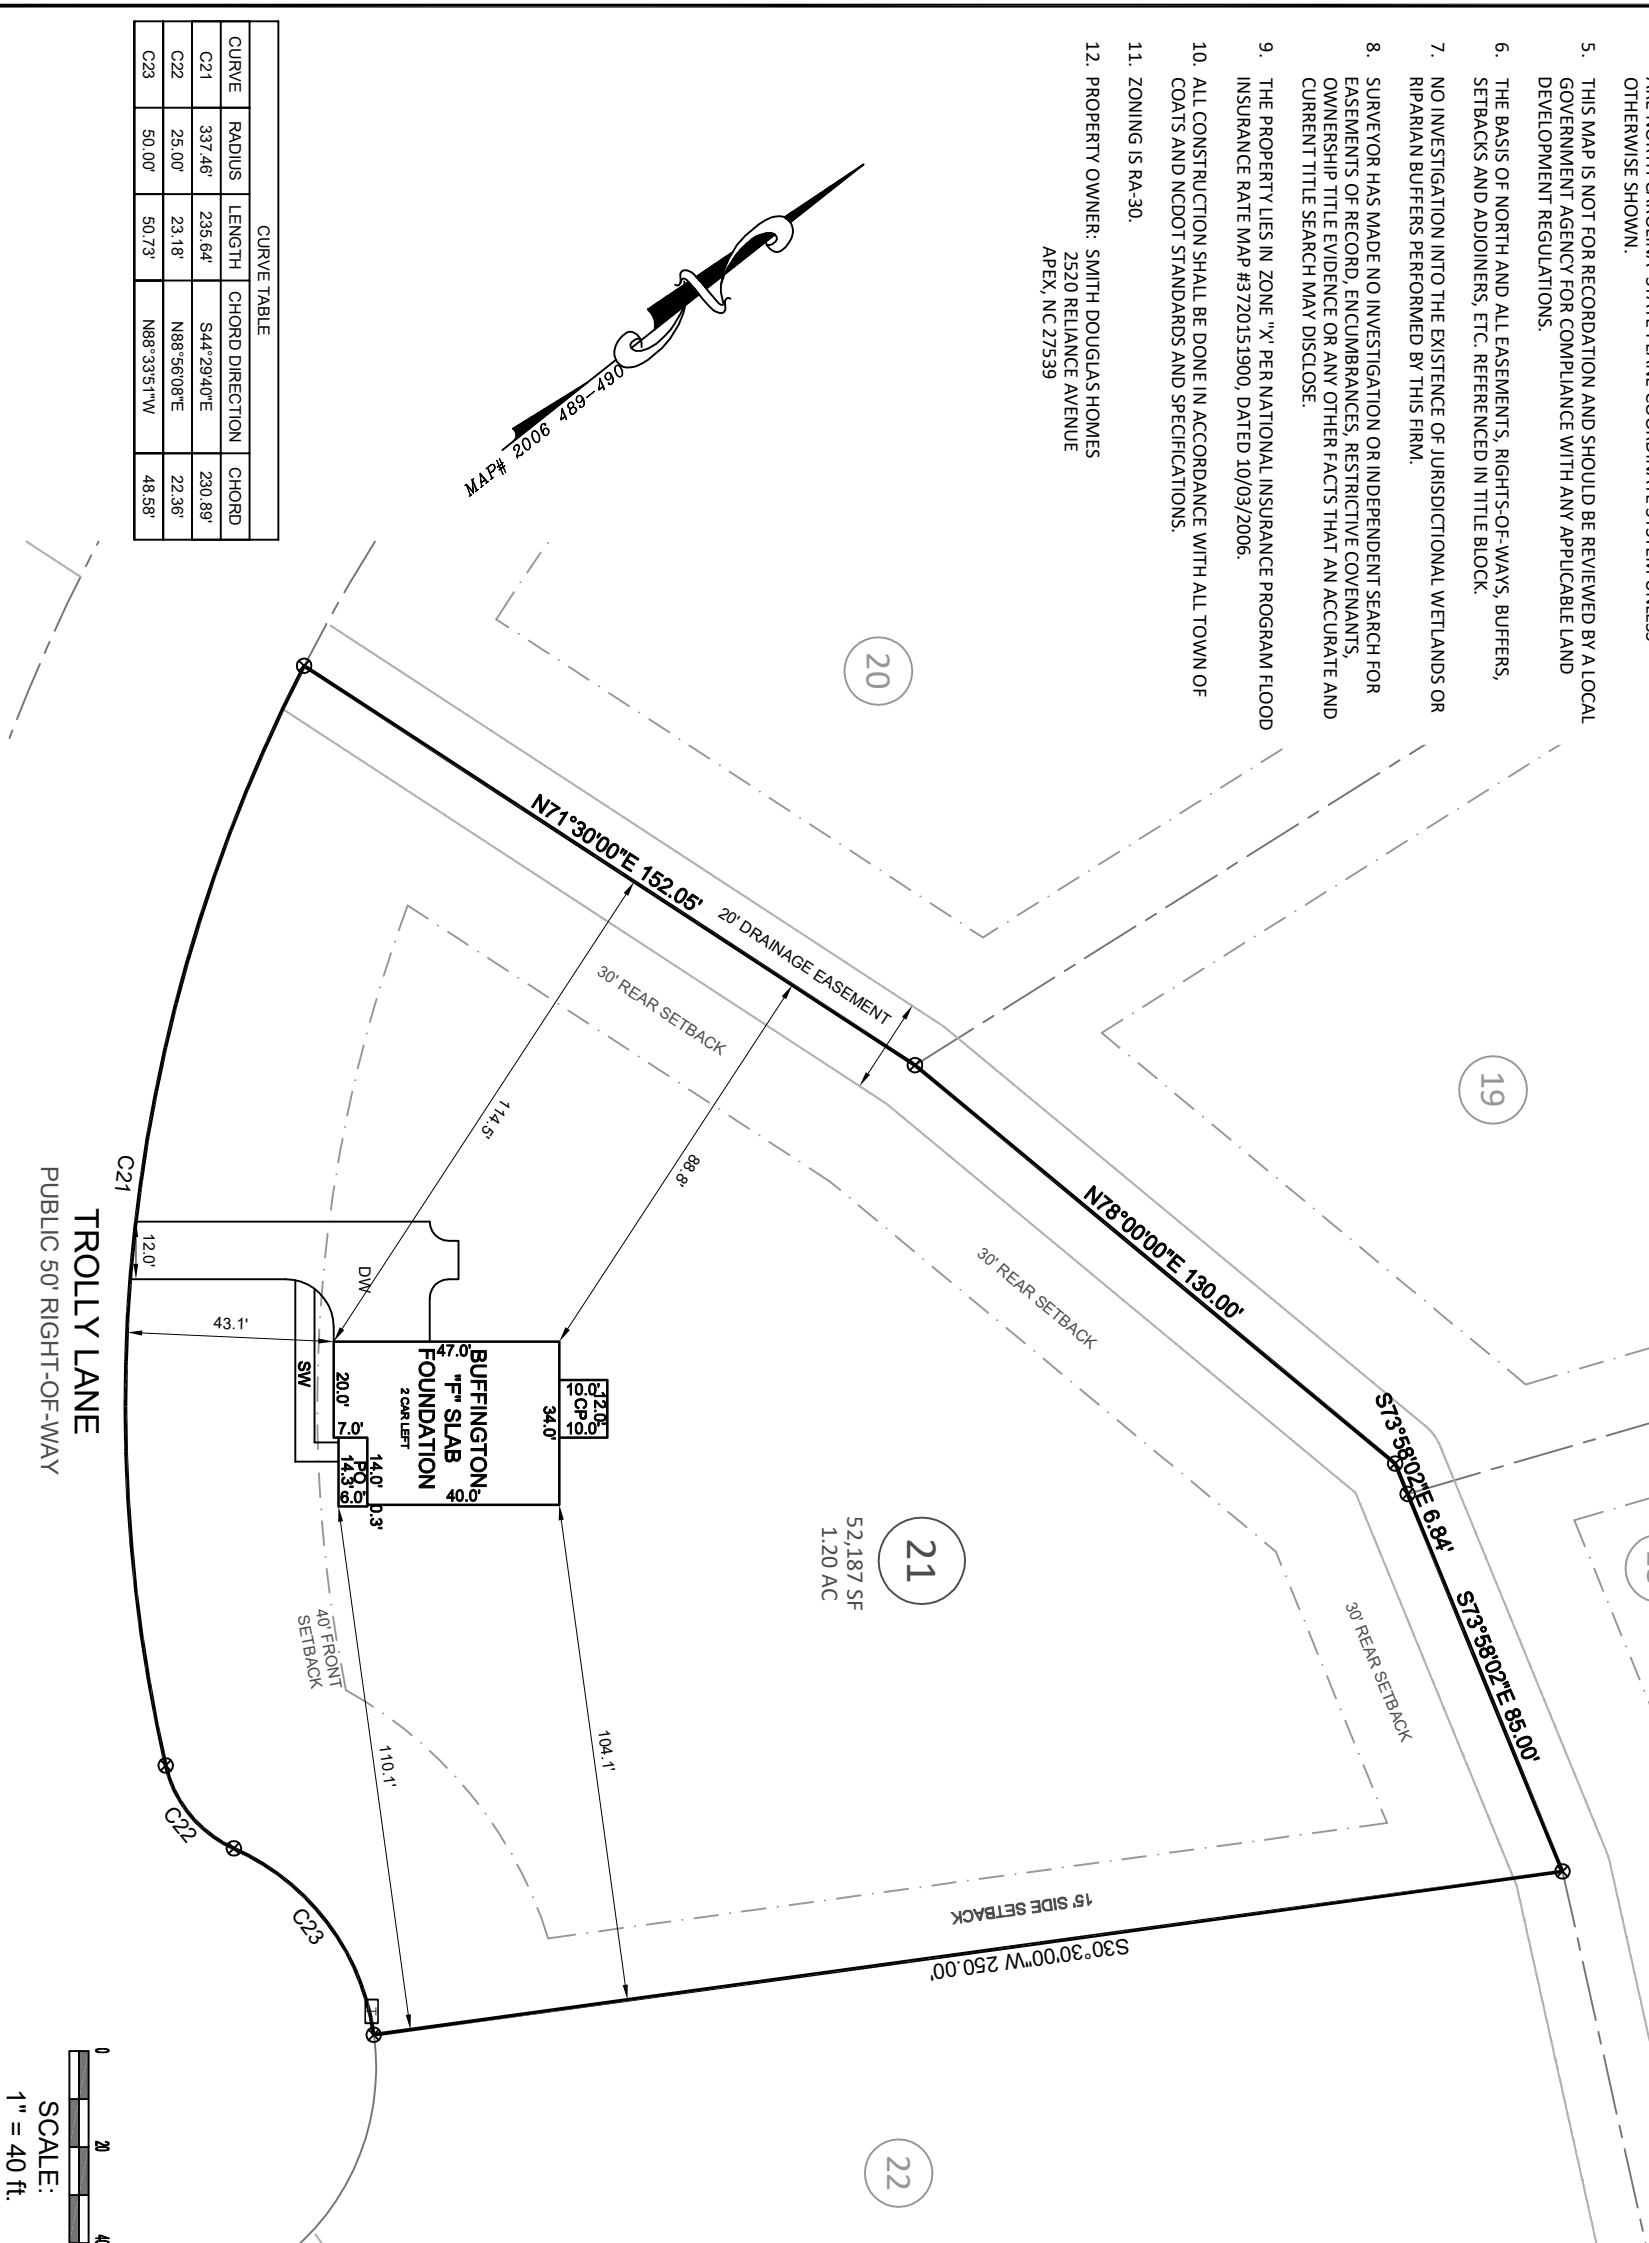

VICINITY MAP

(Not to Scale)

LEGEND

PO = PORCH
 P = PATIO
 SP = SCREENED PORCH OR PATIO REFERENCED IN TITLE BLOCK
 CP = COVERED PORCH OR PATIO
 WD = WOOD DECK
 SW = SIDEWALK
 DW = CONC DRIVEWAY
 * = COMPUTED POINT
 ⊗ = IRON PIPE FOUND
 ⊙ = WATER METER
 ⊕ = CLEANOUT
 AC = AIR CONDITIONER
 AG = TELEPHONE PEDESTAL
 CB = CABLE BOX
 EB = ELECTRIC BOX
 = TELEPHONE PEDESTAL
 ⚡ = LIGHT POLE
 CI = CURB INLET
 YI = YARD INLET
 FH = FIRE HYDRANT
 WV = WATER VALVE
 ⊕ = SEWER MANHOLE

BUILDING SETBACKS:

FRONT = 40' ft
 SIDE = 15' ft
 CORNER = 30' ft
 REAR = 30' ft

This map is of an existing parcel of land and is only intended for the parties and purposes shown. This map not for recordation. No title report provided.

BUILDER TO VERIFY HOUSE LOCATION, DIMENSIONS AND REVIEW TOTAL IMPERVIOUS NOTED ON THIS PLOT PLAN

PRELIMINARY PLOT PLAN FOR



CANE MILL ESTATES - LOT 21
 95 TROLLY LANE, COATS, NC
 GROVE TOWNSHIP, HARNETT COUNTY

DATE: 4/8/21 DRAWN BY: AHB CHECKED BY: SPC
 REFERENCE: MAP# 2006 489-490 PROJECT# 200772 SCALE: 1"=40'