

NOTES:


1. THIS SURVEY WAS PREPARED BY BATEMAN CIVIL SURVEY CO., UNDER THE SUPERVISION OF STEVEN P. CARSON, PLS.
2. THIS PLAN HAS BEEN PREPARED FOR LAYOUT AND PERMITTING PURPOSES ONLY.
3. PROPERTY LINES SHOWN WERE TAKEN FROM EXISTING FIELD EVIDENCE, EXISTING DEEDS AND PLATS OF PUBLIC RECORD, AND INFORMATION SUPPLIED TO THE SURVEYOR BY THE CLIENT.
4. ALL DISTANCES ARE HORIZONTAL GROUND DISTANCES AND ALL BEARINGS ARE NORTH CAROLINA STATE PLANE COORDINATE SYSTEM UNLESS OTHERWISE SHOWN.
5. THIS MAP IS NOT FOR RECORDATION AND SHOULD BE REVIEWED BY A LOCAL GOVERNMENT AGENCY FOR COMPLIANCE WITH ANY APPLICABLE LAND DEVELOPMENT REGULATIONS.
6. THE BASIS OF NORTH AND ALL EASEMENTS, RIGHTS-OF-WAYS, BUFFERS, SETBACKS AND ADJOINERS, ETC. REFERENCED IN TITLE BLOCK.
7. NO INVESTIGATION INTO THE EXISTENCE OF JURISDICTIONAL WETLANDS OR RIPARIAN BUFFERS PERFORMED BY THIS FIRM.
8. SURVEYOR HAS MADE NO INVESTIGATION OR INDEPENDENT SEARCH FOR EASEMENTS OF RECORD, ENCUMBRANCES, RESTRICTIVE COVENANTS, OWNERSHIP TITLE EVIDENCE OR ANY OTHER FACTS THAT AN ACCURATE AND CURRENT TITLE SEARCH MAY DISCLOSE.
9. THE PROPERTY LIES IN ZONE "X" PER NATIONAL INSURANCE PROGRAM FLOOD INSURANCE RATE MAP #3720151900, DATED 10/03/2006.
10. ALL CONSTRUCTION SHALL BE DONE IN ACCORDANCE WITH ALL TOWN OF COATS AND NCDOT STANDARDS AND SPECIFICATIONS.
11. ZONING IS RA-30.
12. PROPERTY OWNER: SMITH DOUGLAS HOMES
2520 RELIANCE AVENUE
APEX, NC 27539

REVISION: MOVE HOUSE BACK TO 50' OFF FRONT PL. AHB 3/1/2021



N/E
WOOD, W DAVID JR
& WOOD, SYLVIA L
PIN:1519-20-3696,000

LOT INFORMATION:

PIN: 1519-21-2100,000
TOTAL LOT AREA = 0.99 AC = 42,913 SF
PROPOSED IMPERVIOUS = 4,338 SF
BLDG = 2,805 SF
CP = 120 SF
PO = 20 SF
SW = 206 SF
DW = 1,187 SF
PERCENT IMPERVIOUS = 10.11 %

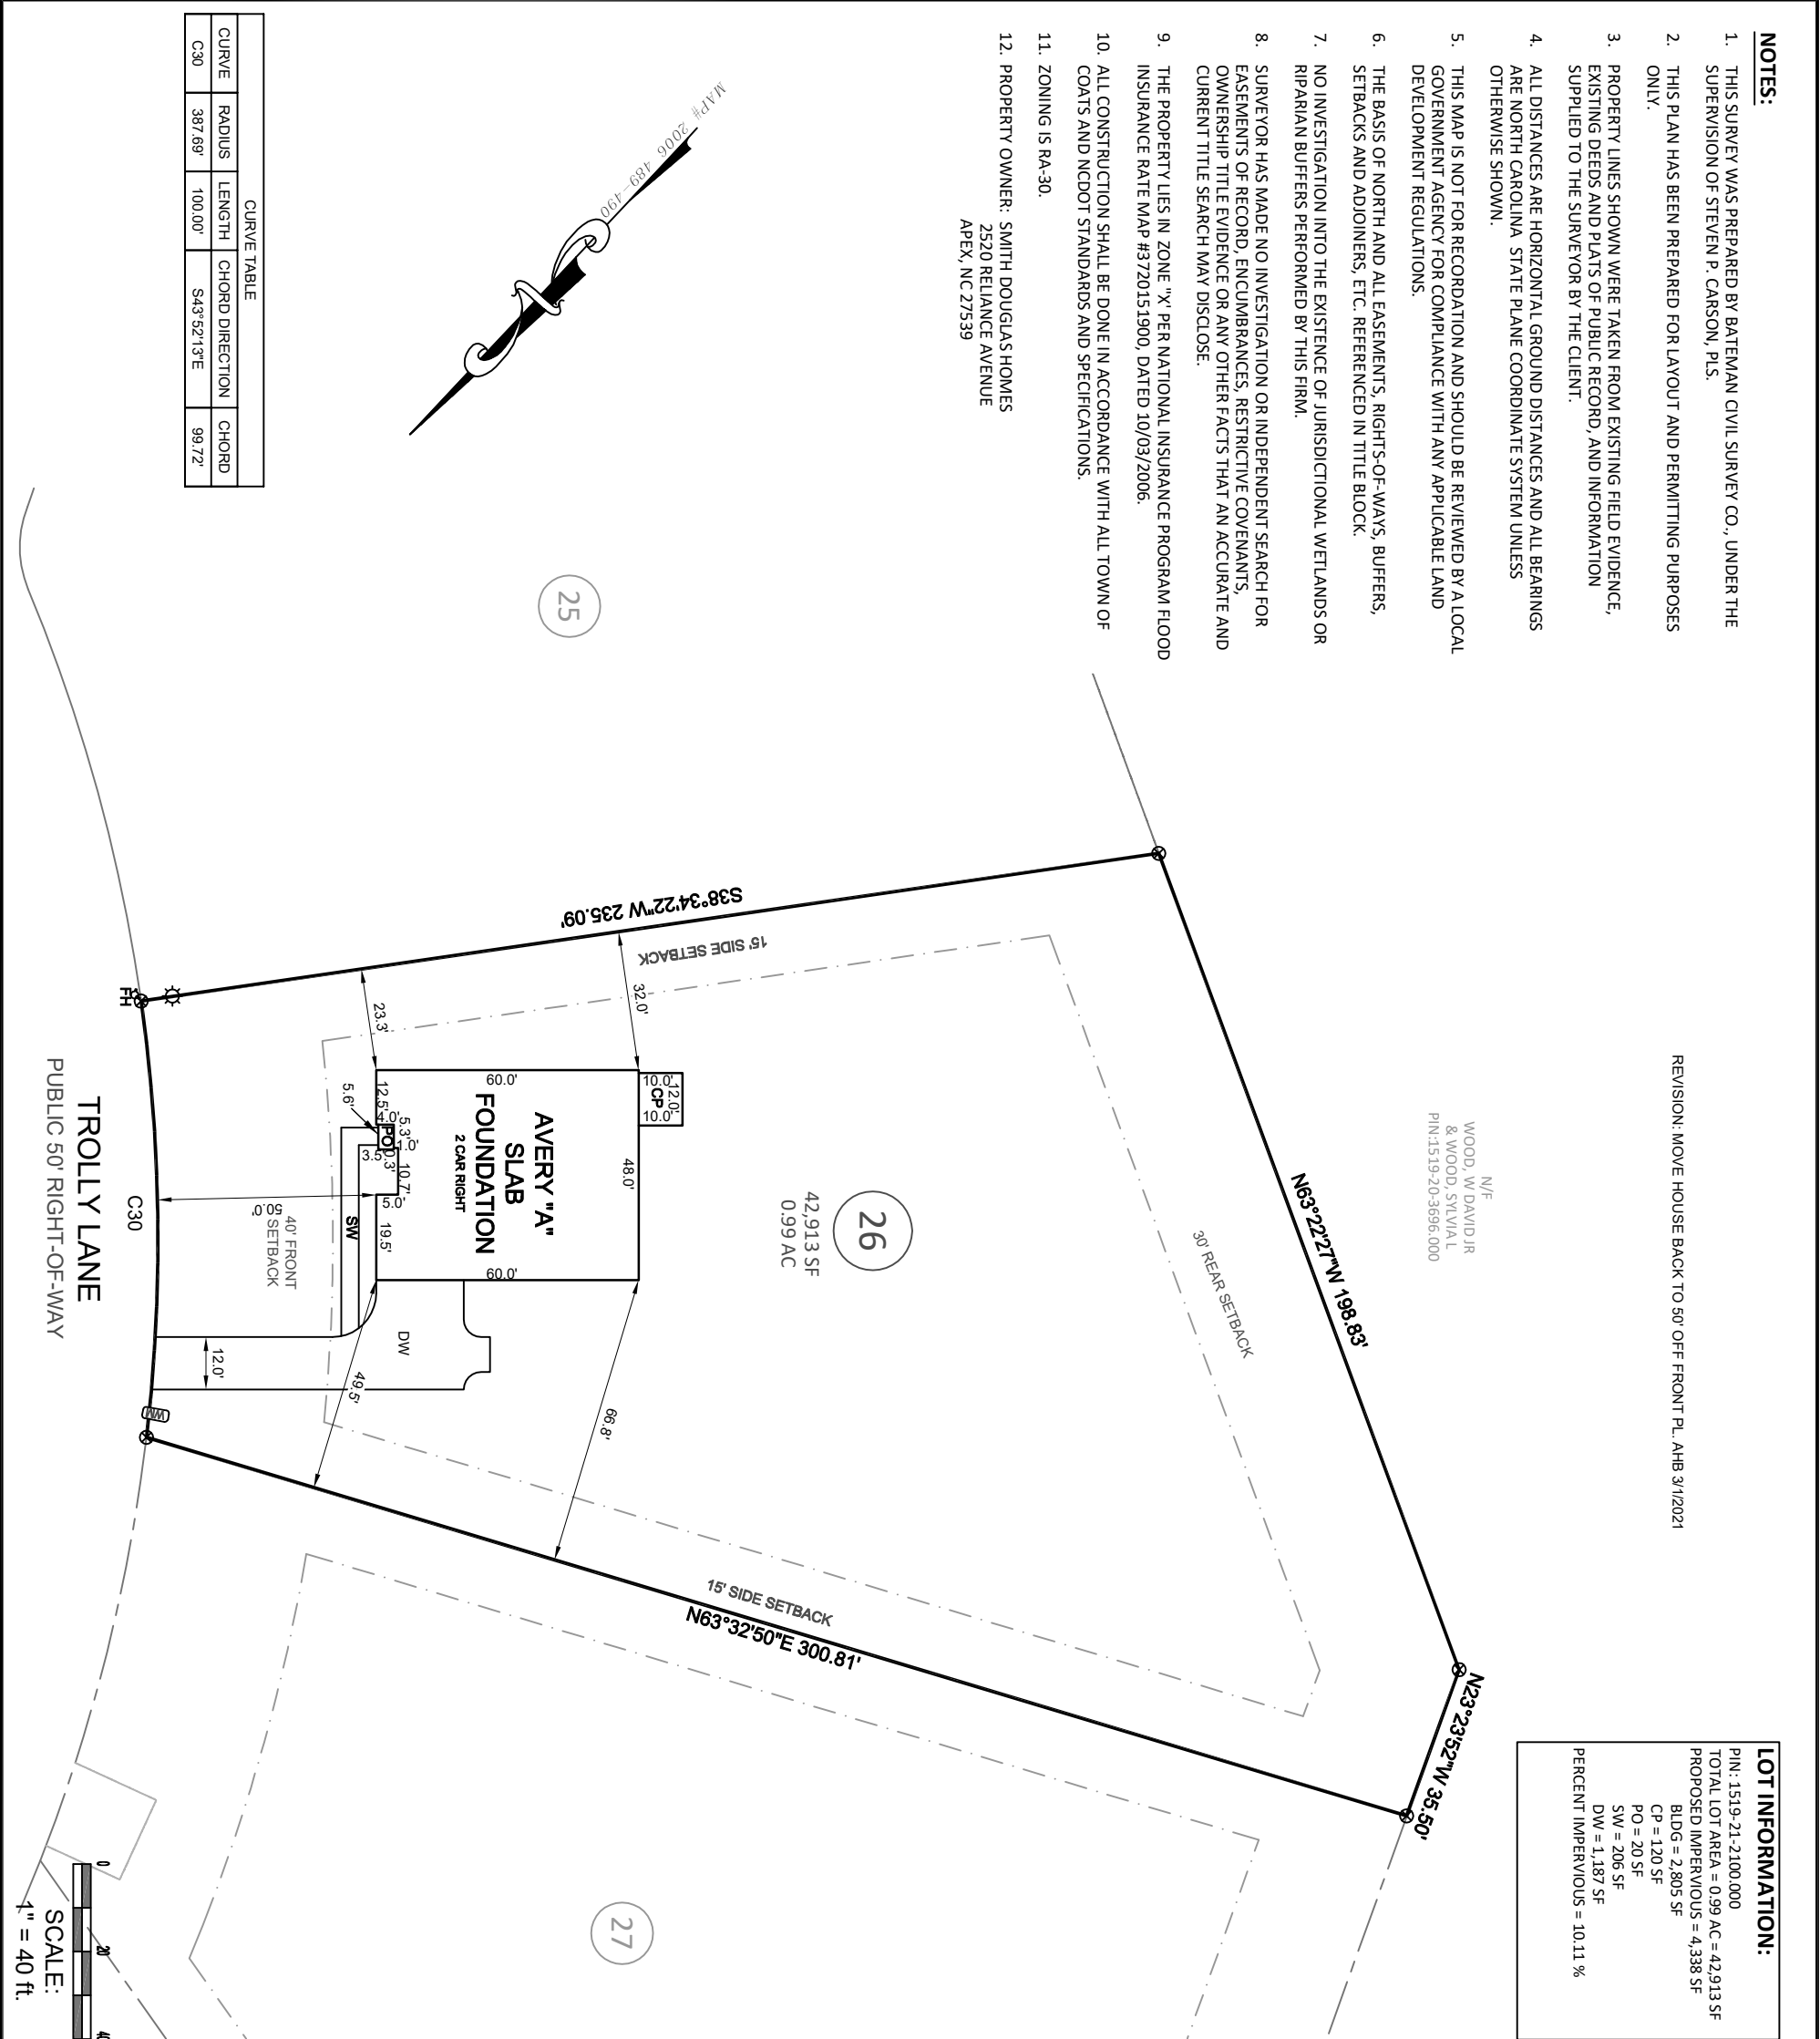

CURVE TABLE			
CURVE	RADIUS	LENGTH	CHORD DIRECTION
C30	387.69'	100.00'	S43°52'13"E
			CHORD
			99.72'

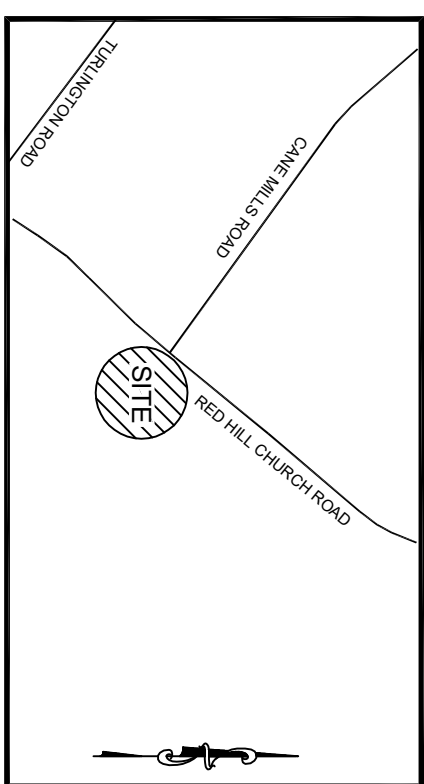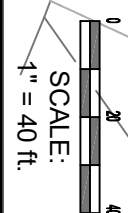

VICINITY MAP

(Not to Scale)

LEGEND
 PO = PORCH
 P = PATIO
 SP = SCREENED PORCH OR PATIO
 CP = COVERED PORCH OR PATIO
 WD = WOOD DECK
 SW = SIDEWALK
 DW = CONC DRIVEWAY
 * = COMPUTED POINT
 * = IRON PIPE FOUND
 * = WATER METER
 * = WATER VALVE
 * = SEWER MANHOLE
 * = AIR CONDITIONER
 * = TELEPHONE PEDESTAL
 * = CABLE BOX
 * = LIGHT POLE
 * = CURB INLET
 * = YARD INLET
 * = FIRE HYDRANT
 * = WATER VALVE
 * = SEWER MANHOLE

BUILDING SETBACKS:
 FRONT = 40' ft
 SIDE = 15' ft
 CORNER = 30' ft
 REAR = 30' ft

This map is of an existing parcel of land and is only intended for the parties and purposes shown. This map not for recordation. No title report provided.

BUILDER TO VERIFY HOUSE LOCATION, DIMENSIONS AND REVIEW TOTAL IMPERVIOUS NOTED ON THIS PLOT PLAN

PRELIMINARY PLOT PLAN FOR



CANE MILL ESTATES - LOT 26
 82 TROLLEY LANE, COATS, NC
 GROVE TOWNSHIP, HARNETT COUNTY

DATE: 2/23/21 DRAWN BY: AHB CHECKED BY: SPC
 REFERENCE: MAP# 2006 489-490 PROJECT# 200772 SCALE: 1"=40'

Bateman Civil Survey Company
 Engineers • Surveyors • Planners
 2524 Reliance Avenue, Apex, NC 27539 Ph: 919.577.1080 Fax: 919.577.1081
 www.batemancivilsurvey.com info@batemancivilsurvey.com
 NCBELS Firm No. C-2378