

J.S. THOMPSON ENGINEERING, INC

structural and geotechnical
custom residential design

May 26, 2021

Steve Thomas
Southern Concrete Inc.
PO Box 875
Broadway, NC 27505

RE: 85 Ridgeford Lane
Broadway, NC

Dear Mr. Thomas:

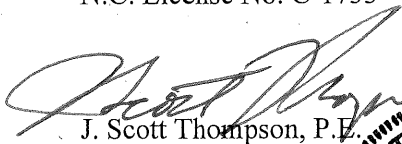
Per your request, the H-2020-S plan by Marshall Architecture was reviewed for the above referenced address to determine the footing, foundation, and slab requirements.

Review of the plans revealed the footing may be 24" wide x 8" deep 2500 psi concrete, the foundation may be 8" block with an "L" block on top and the slab may be poured 4" deep 3000 psi concrete. The reinforced grade beams, rebar and details shown on the plans are not required.

Please call me if you have any questions.

Sincerely,

J.S. Thompson Engineering, Inc.
N.C. License No. C-1733


J. Scott Thompson, P.E.



5/26/21

606 Wade Avenue
Raleigh, NC 27605
(919) 789-9919 OFFICE
(919) 789-9921 FAX

