

DEED REFERENCE:

Deed Book 3909, Page 968
Map # 2020-424

ZONED: RA-30

MINIMUM SETBACK REQUIREMENT

Front -----35'
Side-----10'
Rear-----25'

LEGEND:

FIP..... Found Iron Pipe
CP Computed Point
* Control Corner
FRB..... Found Rebar
FPK..... Found PK Nail

LINE LEGEND:


Subject Tract Surveyed
Lines Not Surveyed
Setback Line
Surveyed Lines, R/W or Tie Line
Not to Scale

SITE PLAN FOR:
REBECCA B. HUNTER
and spouse,

THOMAS G. HUNTER, II
2537 Tim Currin Road, Lillington NC 27546

NEILL'S CREEK TWP HARNETT CO NC

FEBRUARY 23, 2021

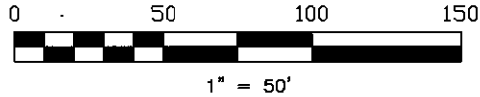

PIN: 0651-91-0153.000 PID: 110641 0203

PRELIMINARY

Not For Sales, Conveyances, or Recordation

REVISION: MARCH 10, 2021


DRAWN BY:

J. SCOTT WALKER, PLS

835 ABATTOIR RD, COATS NC 27521
(910) 897-5753


This is Not to Be Considered
a Certified Document

Jane J. Brown
Deed Book 815
Page 483

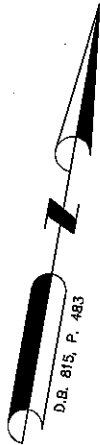

Jane J. Brown
Deed Book 815
Page 483

Jane J. Brown
Deed Book 815
Page 483

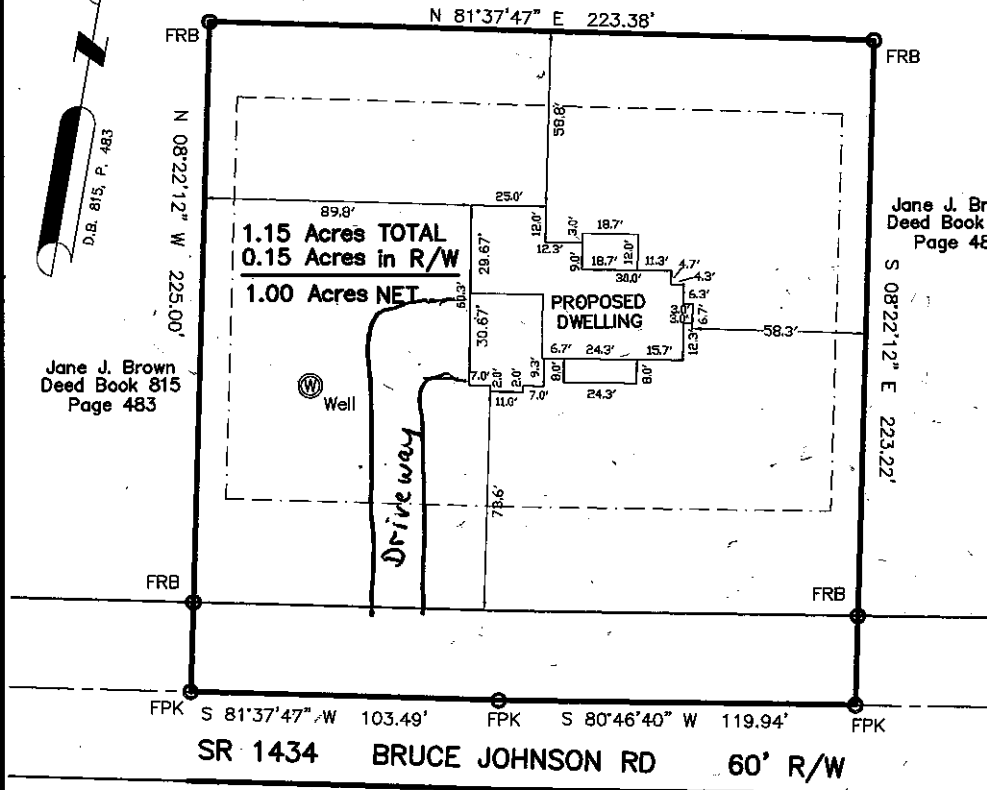

SITE ADDRESS

300 Bruce Johnson Rd
Lillington, NC 27546

1700S