


FRONT.....	35'
SIDE.....	10'
REAR.....	20'

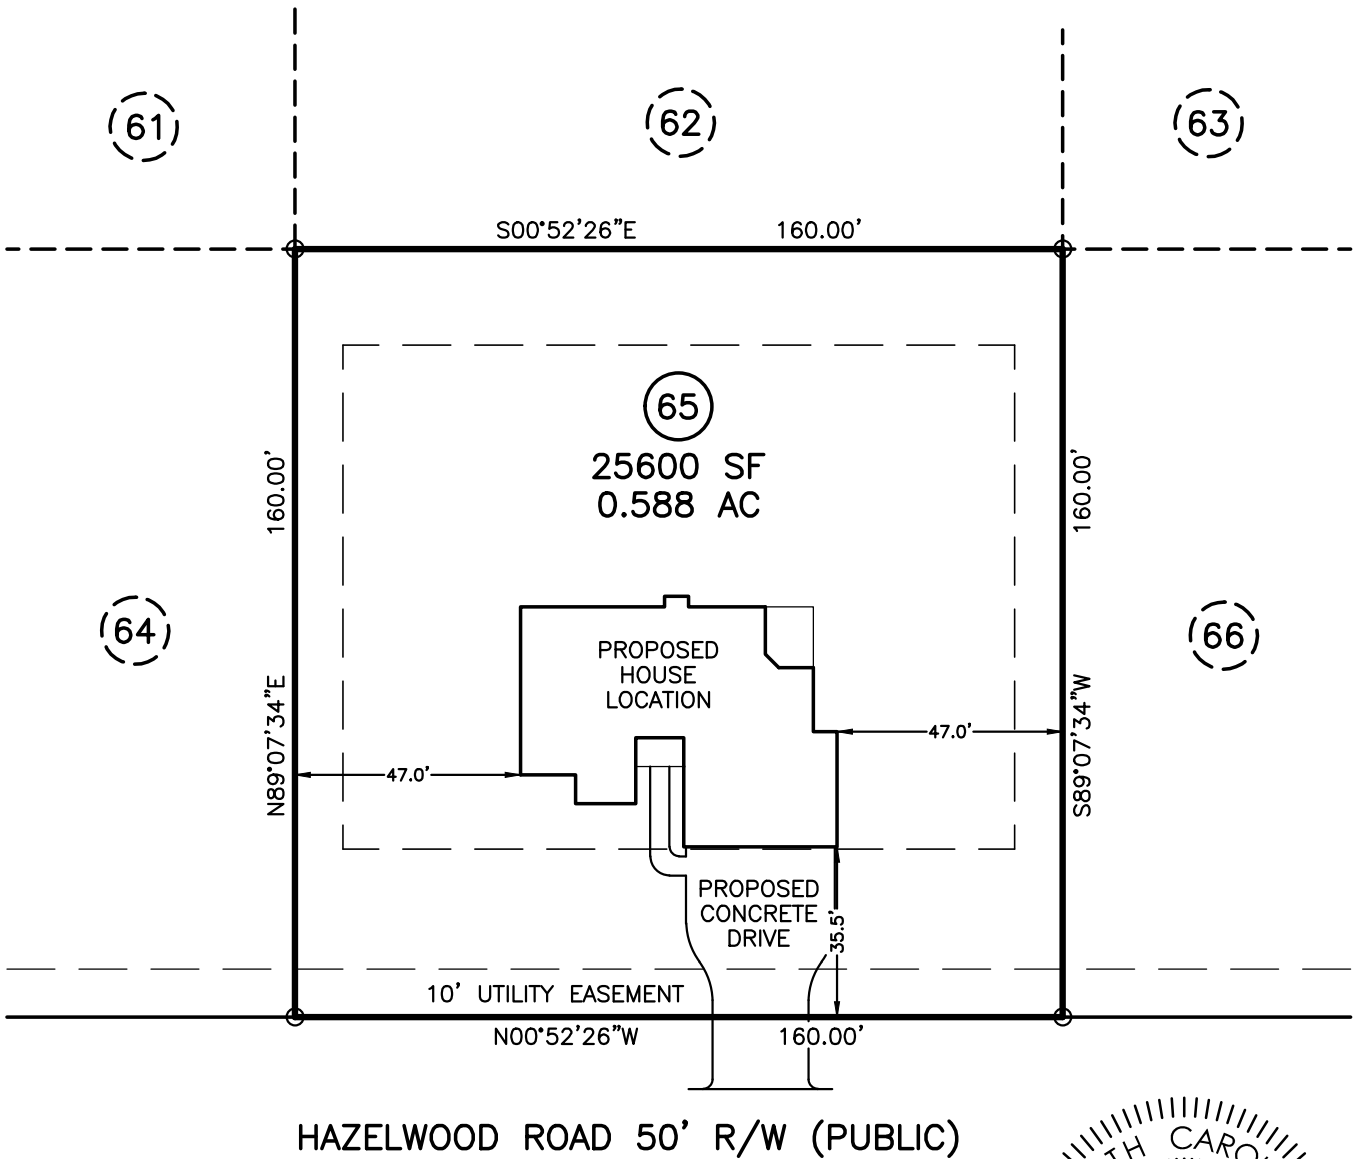

HAZELWOOD ROAD 50' R/W (PUBLIC)



- * SITE ADDRESS: 51 HAZELWOOD ROAD
LILLINGTON, NC 27546
- * OWNER: ABJ INVESTMENTS, LLC
P.O. BOX 361
FAYETTEVILLE, NC 28302-0361
- * THIS PLOT PLAN IS FOR PRECONSTRUCTION PURPOSES ONLY.

NOTES:

PUBLIC WATER SYSTEM	<input checked="" type="checkbox"/> YES	<input type="checkbox"/> NO
WELL	<input type="checkbox"/> YES	<input checked="" type="checkbox"/> NO
PUBLIC SEWER SYSTEM	<input type="checkbox"/> YES	<input checked="" type="checkbox"/> NO
HOUSE DIMENSIONS:	66.0' x 52.2'	

DOES LOT HAVE STATE ROAD FRONTAGE? YES NO
DOES LOT HAVE RECORDED EASEMENT? YES NO

MAXIMUM IMPERVIOUS SURFACE AREA SHALL NOT EXCEED 11493 SQUARE FEET PER LOT

DRIVEWAY OR ACCESS DRIVE DRAINAGE CULVERT
TYPE AND SIZE _____

IMPERVIOUS SURFACE TABLE

HOUSE.....	2729 SF
DRIVE & WALK.....	1378 SF
TOTAL.....	4107 SF
LOT AREA.....	25600 SF
PERCENTAGE OF IMPERVIOUS AREA.....	16.04%


STORMWATER ADMINISTRATOR SIGNATURE _____

PLOT PLAN
OF
LOT 65
SOUTH CREEK
HARNETT COUNTY
FOR
WATERMARK HOMES

SCALE: 1" = 40'



TRUE LINE SURVEYING, P.C.

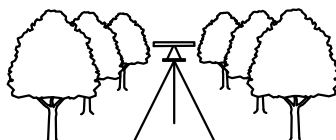

205 W. MAIN STREET
CLAYTON, N.C. 27520
TELEPHONE: (919) 359-0427
FAX: (919) 359-0428
www.truelinesurveying.com

C-1589

JOB NO: 3643.045	DRAWN: JASON	DATE: 11/16/20	CHECKED: CURK
------------------	--------------	----------------	---------------