

11x17 Page Size  
Scale: 1" = 50'

526.50

N 74°30'00"E (653.66' total)  
526.50'


Base Flood Elev. = 228 ft

ECM

62.57'

93.14'

72.17'

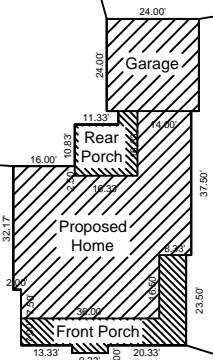

189.39'

100.00'

Driveway  
To Follow  
Existing  
Driveway

CREEK

N 39°45'40"W  
79.70'

N 43°33'36"E  
49.74'

N 69°01'04"W  
26.31'

Drain. Esmt. Area

47.00'

S 53°09' N 65°

151.63'

30' Drain. Esmt.

30'

S 87°58'

35.57'E (232.87' total)

30'

30'

30'

30'