



# Olde Mill Village 3-Bedroom Layout Lot #58

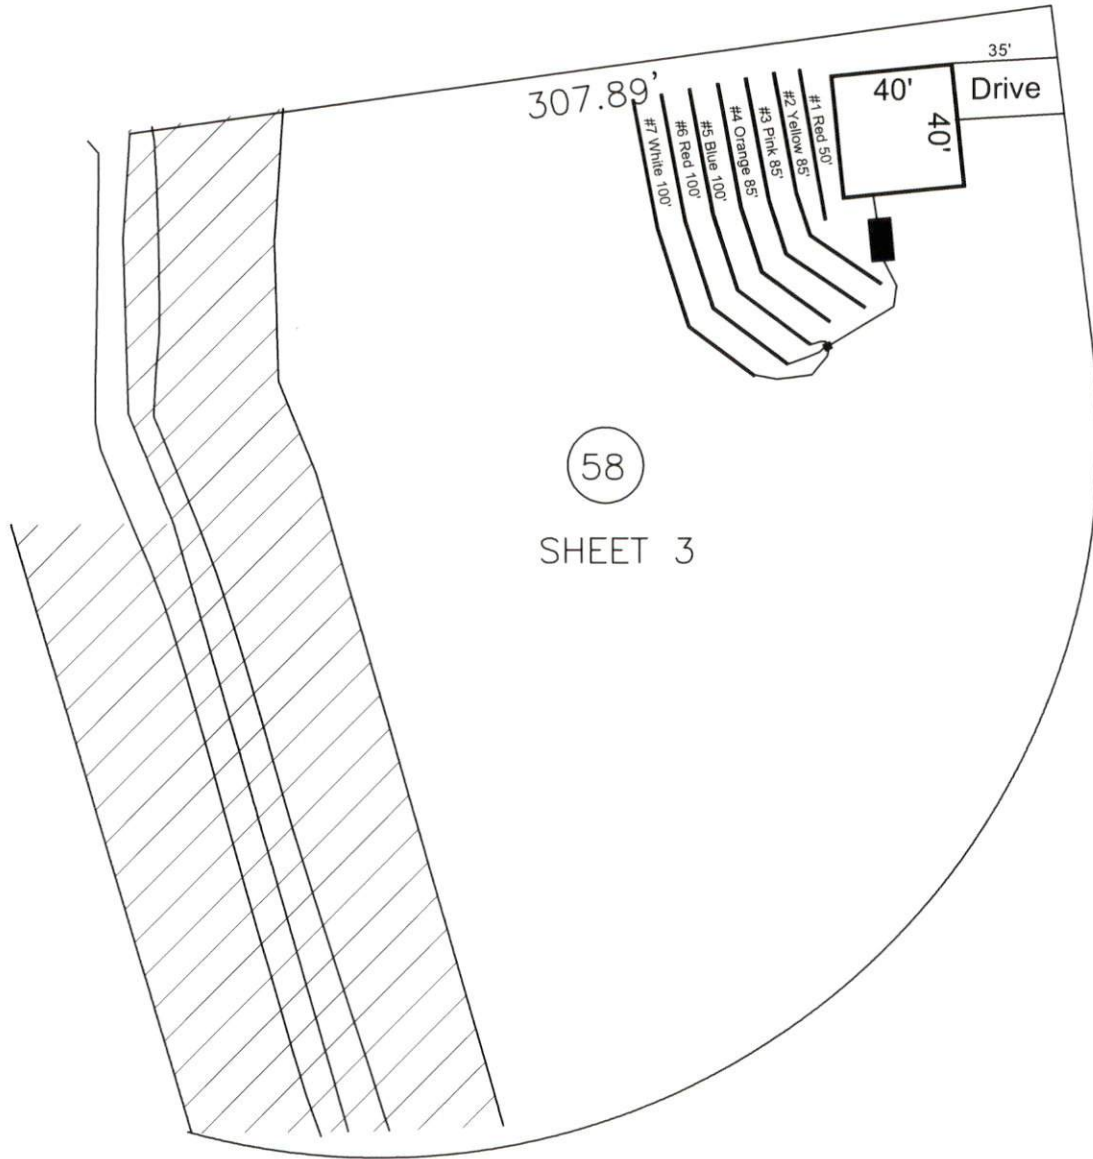

System: Gravity to D-Box  
 Lines: 5-7 (300')  
 0.3 LTAR  
 15" Trench Bottom  
 Accepted Status System  
 Repair: Pressure Manifold  
 Lines: 1-4 (305')  
 0.3 LTAR  
 15" Trench Bottom  
 Accepted Status System

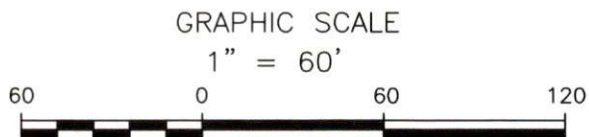

Adams  
 Soil Consulting  
 919-414-6761  
 Job #699