

I, MICHAEL P. GRIFFIN, certify that under my direction and supervision this map was drawn from an actual field survey; that the error of closure of the survey as calculated by coordinates is 1: 10,000+; that the area shown hereon was calculated by coordinates.

Witness my hand and seal this day of MONTH 2020.

BK 2019 PGS 421-424  
HARNETT CO. REGISTRY



IMPERVIOUS AREAS

|               |              |
|---------------|--------------|
| HOUSE         | 2315 SQ. FT. |
| DRIVE & WALKS | 1241 SQ. FT. |
| AVC PAD       | 9 SQ. FT.    |
| TOTAL         | 3565 SQ. FT. |
| ALLOWED       | 3250 SQ. FT. |

SETBACKS


|             |     |
|-------------|-----|
| FRONT       | 35' |
| REAR        | 25' |
| SIDE        | 10' |
| CORNER SIDE | 20' |

REVISION: NEW PLANS 1/27/21  
CIR=225.00 L=378.56 N41°21'36"E 335.46'

**PRELIMINARY**  
NOT FOR RECORDATION,  
SALES OR CONVEYANCE

LEGEND

|     |                     |     |                    |
|-----|---------------------|-----|--------------------|
| EIP | EXISTING IRON PIPE  | FES | FLARED END SECTION |
| IPS | IRON PIPE SET       | WM  | WATER METER        |
| RAW | RIGHT OF WAY        | CO  | CLEAN OUT          |
| N/F | NOW OR FORMERLY     | FH  | FIRE HYDRANT       |
| EIS | EXISTING IRON STAKE | CB  | CATCH BASIN        |

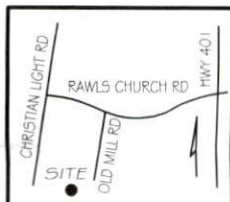

PLOT PLAN