


VICINITY MAP  
(NO SCALE)

LOT 'H'  
FLY RITE LLC  
P.B. 2021, PG. 167

LEGEND			
○	DENOTES IRON PIPE OR BREAK IN LINE		
△	DENOTES CONTROL CORNER		
BG	BELOW GROUND	REC	RECORDED
AG	ABOVE GROUND	MEAS	MEASURED
EPK	EXISTING PK NAIL		
EIR	EXISTING IRON REBAR		
SIR	SET REBAR		
NOTE - 1/2" IRON REBAR SET FLUSH W/ THE GROUND AT ALL PROPERTY CORNERS UNLESS OTHERWISE NOTED.			

**YELLOW JACKET TRAIL**  
50' ACCESS & UTILITY EASEMENT  
P.B. 2021, PG 167

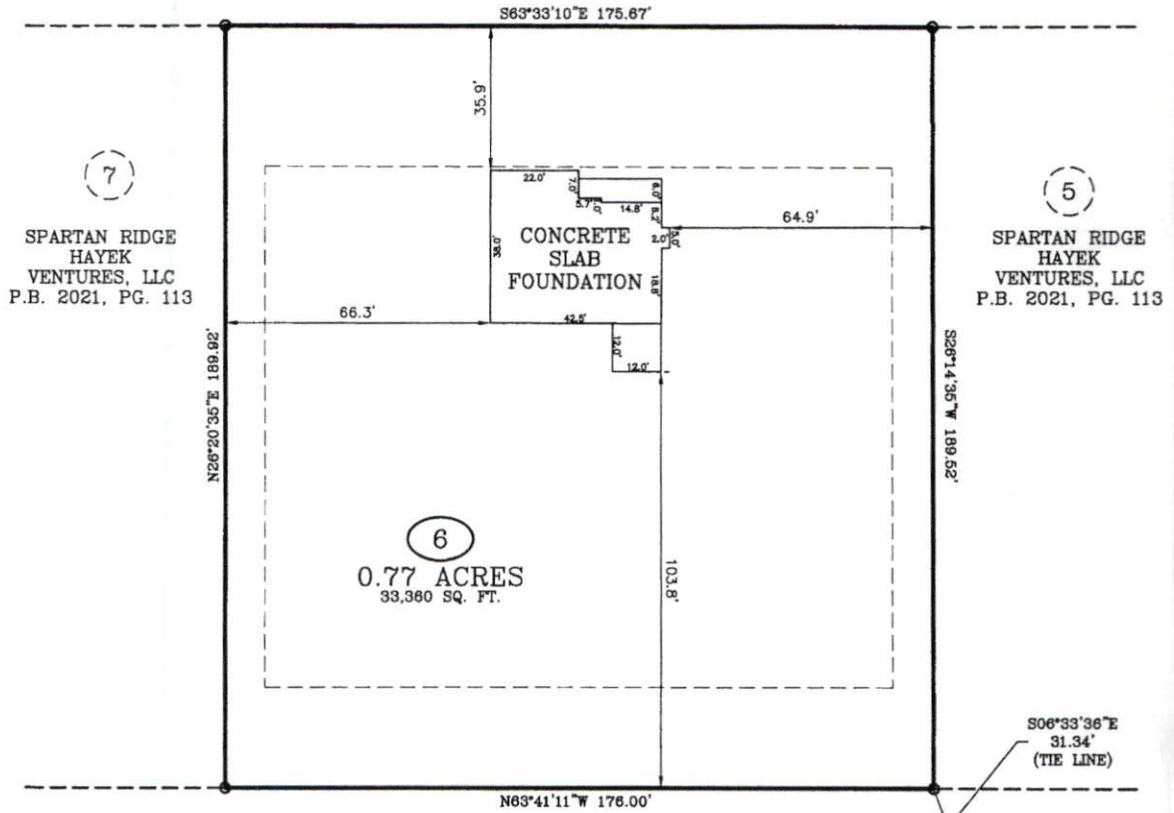

7  
SPARTAN RIDGE  
HAYEK  
VENTURES, LLC  
P.B. 2021, PG. 113

5  
SPARTAN RIDGE  
HAYEK  
VENTURES, LLC  
P.B. 2021, PG. 113

6  
0.77 ACRES  
33,380 SQ. FT.


**DOVE ROAD**  
60 FT. PUBLIC R/W

**FOUNDATION SURVEY**

SURVEY FOR: BEN STOUT CONSTRUCTION  
 ADDRESS: DOVE ROAD  
 CITY OF: CAMERON, NC  
 COUNTY OF: HARNETT

TOWNSHIP OF: JOHNSONVILLE  
 DATE: SEPTEMBER 8TH, 2021  
 SCALE: 1" = 30'  
 REFERENCE: LOT 6

SPARTAN RIDGE  
HAYEK VENTURES, LLC  
P.B. 2021, PG. 113

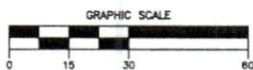

**Larry King & Associates, R.L.S., P.A.**

P.O. Box 53787  
 1333 Morganton Road, Suite 201  
 Fayetteville, NC 28305  
 Phone: (910) 483-4300  
 Fax: (910) 483-4052  
 www.LKandA.com  
 NC Firm License C-0887

"I certify that this map was drawn under my supervision from an actual survey made under my supervision (deed description recorded in Plat Book 2021, Page 113 or other reference source as shown); that the boundaries not surveyed are indicated as drawn from information in Book and page as referenced above; that the ratio of precision or positional accuracy is > 1:10,000; and that this map meets the requirements of The Standards of Practice for Land Surveying in North Carolina (21 NCAC 56.1600)."

*W. Larry King* PLS 1339  
 W. Larry King, Professional Land Surveyor L-1339

