




VICINITY MAP
(NO SCALE)

LEGEND

- DENOTES IRON PIPE OR BREAK IN LINE
 - △ DENOTES CONTROL CORNER
 - BG BELOW GROUND REC RECORDED
 - AG ABOVE GROUND MEAS MEASURED
 - EPK EXISTING PK NAIL
 - EIR EXISTING IRON REBAR
 - SIR SET REBAR
- NOTE - 1/2" IRON REBAR SET FLUSH W/ THE GROUND AT ALL PROPERTY CORNERS UNLESS OTHERWISE NOTED.

LOT 'I'
FLY RITE LLC
P.B. 2021, PG. 167

YELLOW JACKET TRAIL
50' ACCESS & UTILITY EASEMENT
P.B. 2021, PG 167

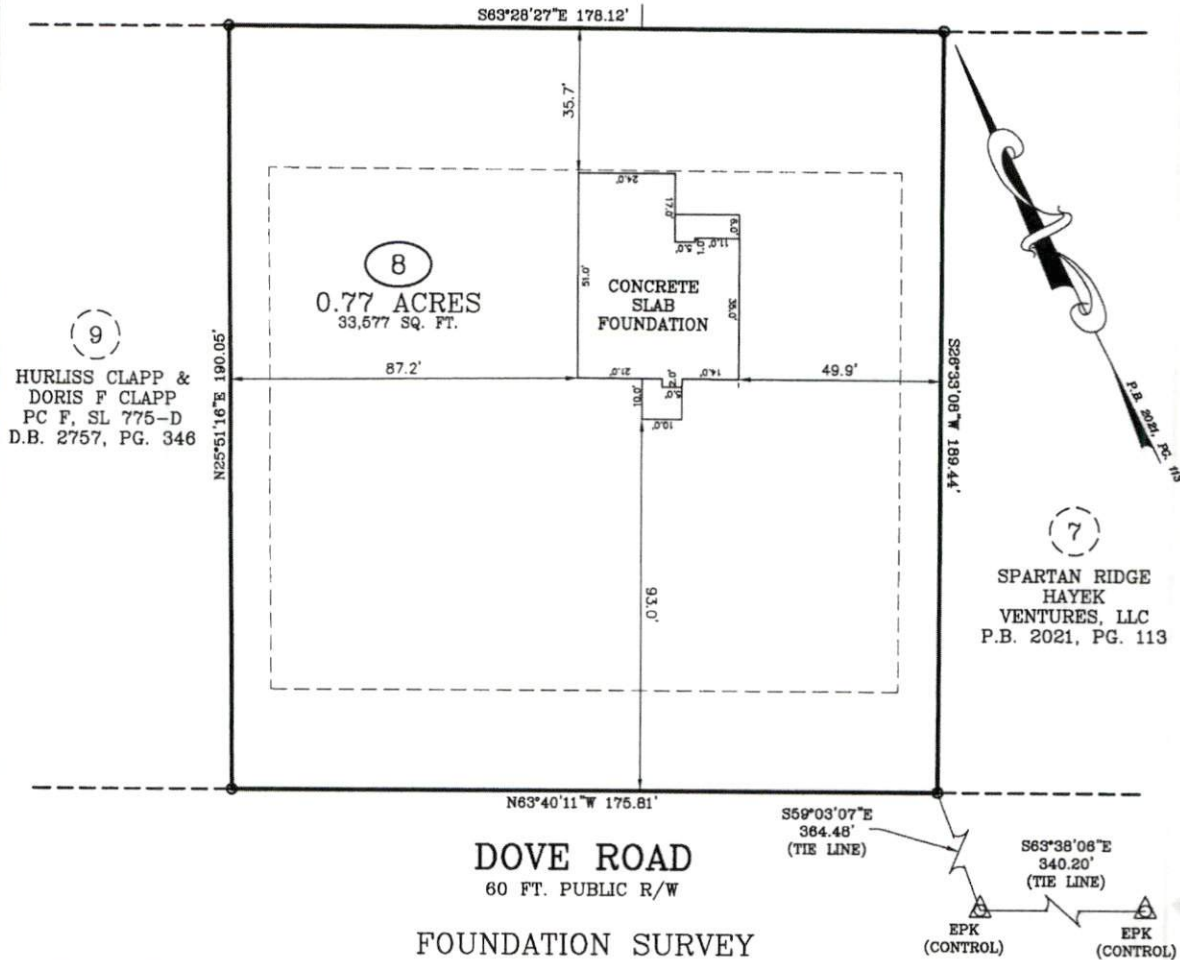


DOVE ROAD
60 FT. PUBLIC R/W

FOUNDATION SURVEY

SURVEY FOR: BEN STOUT
ADDRESS: DOVE ROAD
CITY OF: CAMERON, NC
COUNTY OF: HARNETT

TOWNSHIP OF: JOHNSONVILLE
DATE: SEPTEMBER 8TH, 2021
SCALE: 1" = 30'
REFERENCE: LOT 8

SPARTAN RIDGE
HAYEK VENTURES, LLC
P.B. 2021, PG. 113

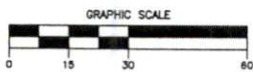

Larry King & Associates, R.L.S., P.A.
P.O. Box 53787
1333 Morganton Road, Suite 201
Fayetteville, NC 28305
Phone: (910) 483-4300
Fax: (910) 483-4052
www.LKandA.com
NC Firm License C-0887

"I certify that this map was drawn under my supervision from an actual survey made under my supervision (deed description recorded in Plat Book 2021, Page 113 or other reference source as shown); that the boundaries not surveyed are indicated as drawn from information in Book and page as referenced above and that the ratio of precision or positional accuracy is > 1:10,000 and that this map meets the requirements of The Standards of Practice for Land Surveying in North Carolina (21 NCAC 56.1600)."

9-8-21
W. Larry King PLS 1735
W. Larry King, Professional Land Surveyor L-1339