

VICINITY MAP (NTS)


SOUTHERN LIVING INVESTMENT  
 PROPERTIES, LLC  
 D.B.3938, PG.226  
 M.B.2018, PG.394



LEGEND

- NTS NOT TO SCALE
- EIP EXISTING IRON PIPE
- PP POWER POLE
- W/M WATER METER
- TB TELEPHONE BOX
- IPS IRON PIPE SET
- CP&L TRANSFORMER
- CATV CABLE TV BOX
- L. POLE LIGHT POLE
- OHPL OVERHEAD POWER LINE
- F.E.S. FLARED END SECTION (PIPE)
- RCP REINFORCED CONC. PIPE
- B.O.C. BACK OF CURB
- F.H. FIRE HYDRANT
- C/O SEWER CLEAN OUT
- EIS EXISTING IRON STAKE
- M.H. MANHOLE
- ECM EXISTING CONCRETE MONUMENT
- P.K. PARKER KALON NAIL

CLIFFORD BROWN, TRUSTEE  
 D.B.3178, PG.386  
 PC#F, SLIDE 141A

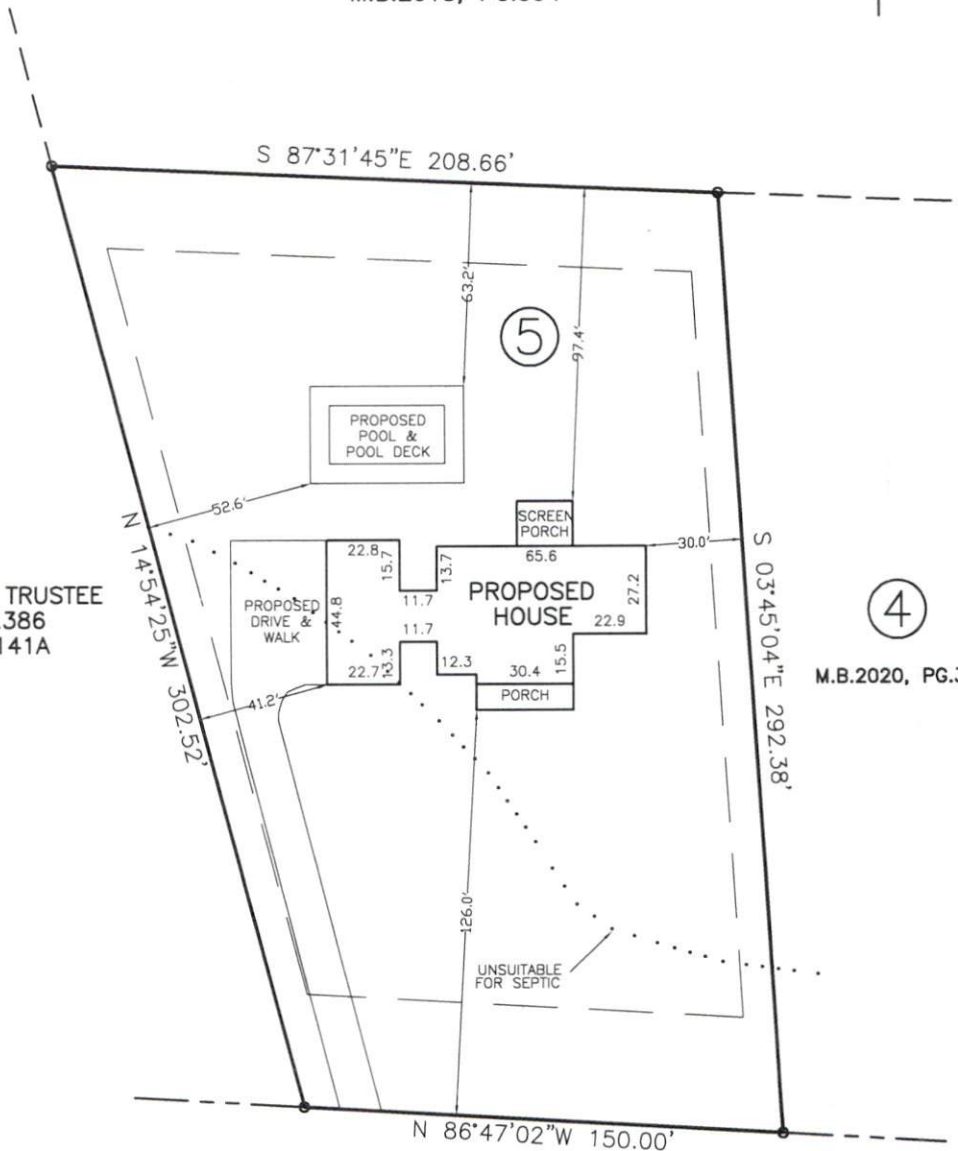

M.B.2020, PG.366

FRED BURNS ROAD 60' R/W  
 SR 1451

- NOTES:
- (A.) THE PROPERTY SHOWN HEREON IS SUBJECT TO ALL EASEMENTS OF RECORD AFFECTING SAME.
  - (B.) NO TITLE SEARCH HAS BEEN PERFORMED BY THIS FIRM DURING THE COURSE OF THIS SURVEY.
  - (C.) THIS SURVEYOR DOES NOT CERTIFY TO THE EXISTENCE OR NON-EXISTENCE OF ANY UNDERGROUND UTILITIES THAT MAY OR MAY NOT BE PRESENT ON THIS SITE.

NOTE: SHOWN IS LOT 5 OF  
 BUCKHORN PARTNERS LLC S/D  
 REF: M.B.2020, PG.366

AREA = 1.191 ACRES  
 XXX FRED BURNS ROAD  
 PIN 0635-07-1153.000

