


Olde Mill Village 3-Bedroom Layout Lot #63

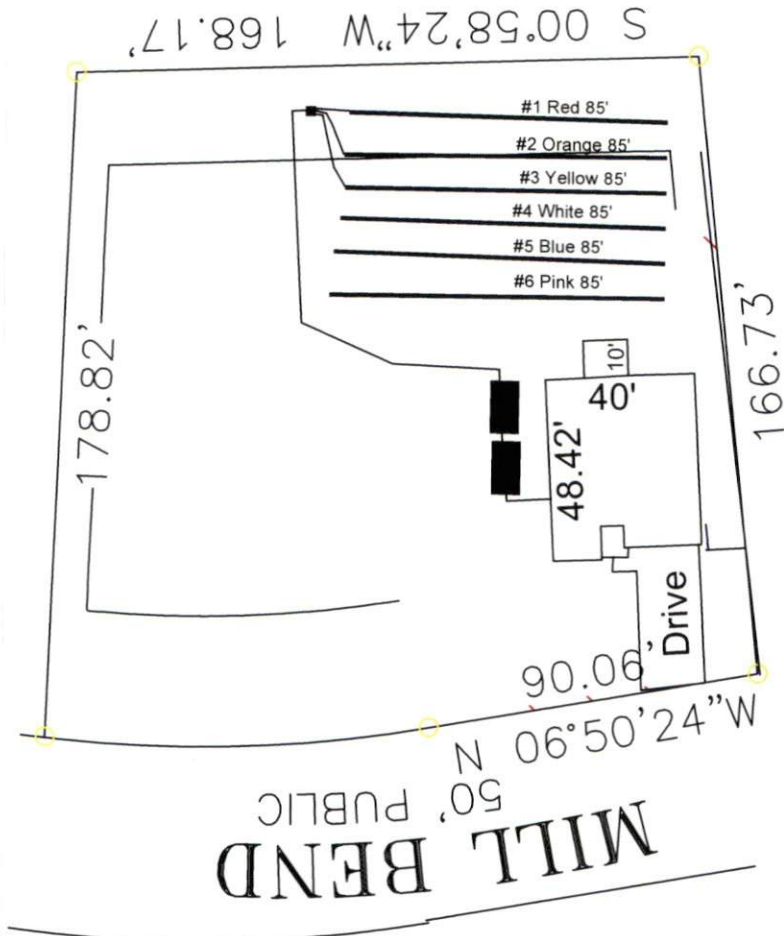

63

32,025 SF
0.735 AC

MILL BEND
50' PUBLIC

System: Pump to D-Box
 Lines: 1-3 (255')
 0.35 LTAR
 18" Trench Bottom
 Accepted Status System
 Repair: Pump to D-Box
 Lines: 4-6 (255')
 0.35 LTAR
 18" Trench Bottom
 Accepted Status System

GRAPHIC SCALE
1" = 50'



Adams
Soil Consulting
919-414-6761
Job #699