

VICINITY MAP  
(NO SCALE)


CURVE TABLE				
CURVE	LENGTH	RADIUS	BEARING	CHORD
C1	32.45'	205.00'	S15°13'00"E	32.42'
C2	39.28'	25.00'	S34°19'05"E	35.36'

LEGEND	
○	DENOTES IRON PIPE OR BREAK IN LINE
△	DENOTES CONTROL CORNER
BG	BELOW GROUND
REC	RECORDED
AG	ABOVE GROUND
MEAS	MEASURED
EPK	EXISTING PK NAIL
EIR	EXISTING IRON REBAR
SIR	SET REBAR
NOTE - 1/2" IRON REBAR SET FLUSH W/ THE GROUND AT ALL PROPERTY CORNERS UNLESS OTHERWISE NOTED.	



(311)  
FOREST OAKS  
PHASE 5, SECTION 2  
P.B. 2020, PG. 220

(309)  
FOREST OAKS  
PHASE 5, SECTION 2  
P.B. 2020, PG. 220

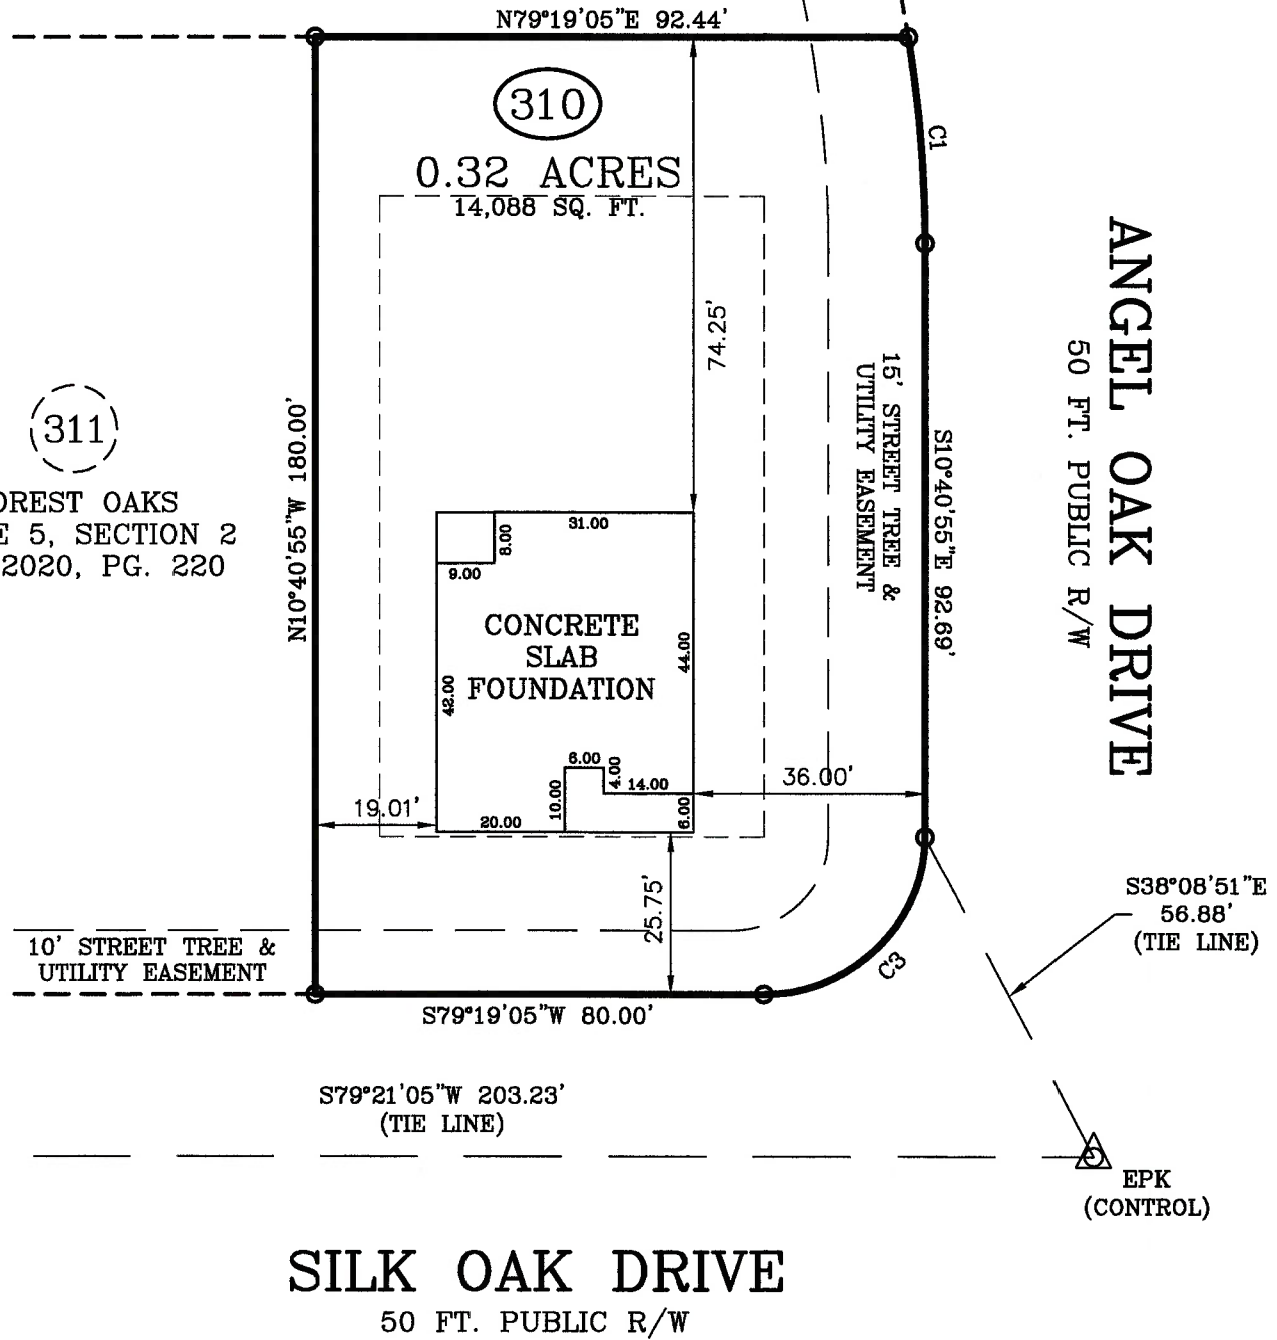

FOUNDATION SURVEY

PLOT PLAN FOR: CAVINESS LAND DEVELOPMENT

TOWNSHIP OF: ANDERSON CREEK

ADDRESS: SILK OAK DRIVE


DATE: MAY 18TH, 2021

CITY OF: NEAR BUNNLEVEL, NC

SCALE: 1" = 30'

COUNTY OF: HARNETT

REFERENCE: LOT 310  
FOREST OAKS  
PHASE 5, SECTION 2  
M.B. 2020, PG. 220

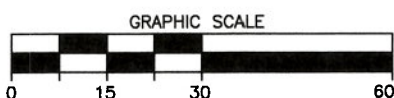

Larry King & Associates, R.L.S., P.A.

P.O. Box 53787  
1333 Morganton Road, Suite 201  
Fayetteville, NC 28305  
Phone: (910)483-4300  
Fax: (910)483-4052  
www.LKandA.com  
NC Firm License C-0887

"I certify that this map was drawn under my supervision from an actual survey made under my supervision (deed description recorded in M.B. 2020, PG. 220 or other reference source as shown); that the boundaries not surveyed are indicated as drawn from information in Book and page as referenced above that the ratio of precision or positional accuracy is > 1:10,000; and that this map meets the requirements of The Standards of Practice for Land Surveying in North Carolina (21 NCAC 56. 1600)."

W. Larry King  
W. Larry King, Professional Land Surveyor L-1339

