

# Olivia


Dutch Elite Housing Series



**Factory Expo**  
"Factory Direct Pricing" HOME CENTERS

**3 Bedroom, 2 Bath**  
**Approx. 1,670 Sq. Ft.**

Last Updated: 8-6-18

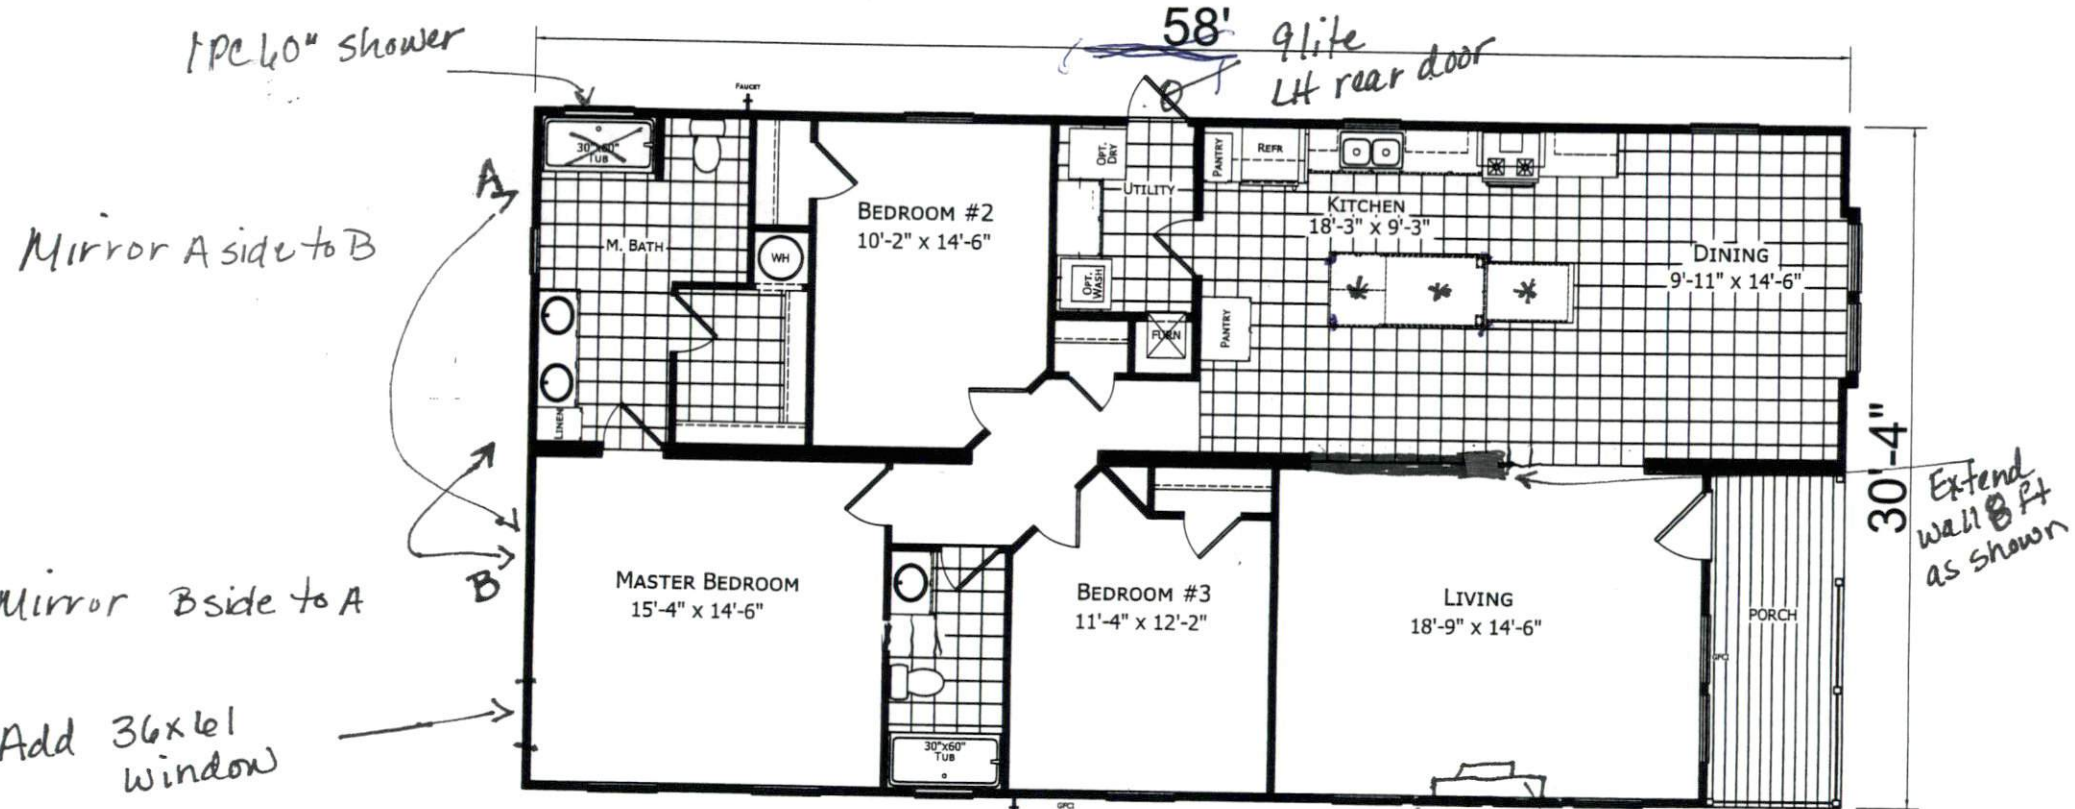

Mirror B side to A

Extend wall 8 ft as shown

Add Fireplace w/ raised hearth

Cape Fear Drywall pkg Tlo  
Mirror floor plan  
(A side to B - B side to A)  
3 pendant lights over island



115 Titan Roberts Road  
Lillington NC 27546  
For Detailed Directions See Map On Our Website

I authorize Factory Expo Homes to build my house, per this plan.  
x *Vera C. [Signature]* 05/06/21  
Customer Signature/Date

**1-800-504-3238 www.fbhexpo.com 1-800-504-3238 www.fbhexpo.com 1-800-504-3238**

Important: Due to our policy of continuing improvement, all information in our brochures may vary from actual home. The right is reserved to make changes at any time, without notice or obligation, in colors, materials, specifications, processes, and models. All dimensions and square footage calculations are nominal and approximate figures. Please check with your sales person for specific and current information.