


1
SECTION
 CEILING @ 2ND LEVEL
 GRAND ROOM

NOTES:
 1.) REINFORCEMENT SHALL BE CENTERED ON CEILING JOIST SPAN. ATTACH "SISTERED" REINFORCEMENT TO CEILING JOISTS w/ 3 ~ 10d COMMON @ 12" o.c.

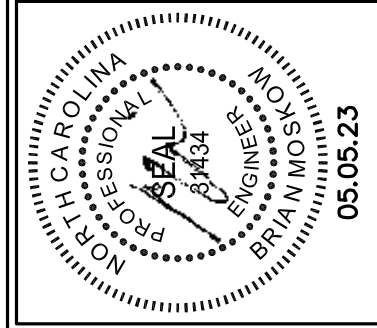

NO.	DATE	REVISIONS AND RECORD OF ISSUE	CHK.
4			
3			
2			
1			

PROJECT NUMBER: 22-F025
 RAFTER DETAIL FOR:
RESIDENCE
 1185 JOE COLLINS RD
 LILLINGTON, NC 27546
 DWG. NO. **SBD1**

RED ENGINEERING & DESIGN
STRUCTURAL ENGINEERS

126 SAFFIN TOWER CT
 APD4 NORTH CAROLINA 27502
 TEL: (919) 332-3488
 R-ENGINEERING@RED-STRUCT.COM

C-3479

DRAWN: RED CHECKED: BM DATE: 05.05.23

CLIENT:

EUNICE BUCUR
 1185 JOE COLLINS RD
 LILLINGTON, NC 27546