




1 GARAGE CURB DETAIL  
N.T.S.

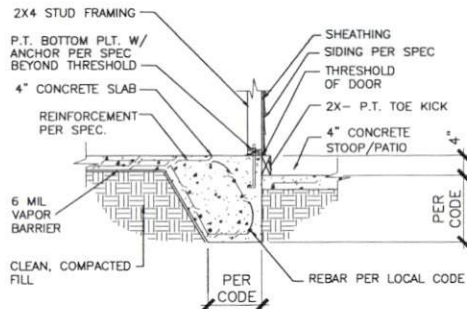


2 SECTION @ PORCH/PATIO  
N.T.S.

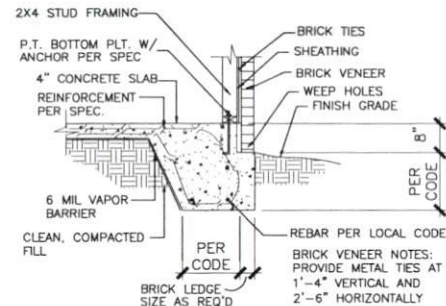


3 SECTION W/BRICK LEDGE  
N.T.S.

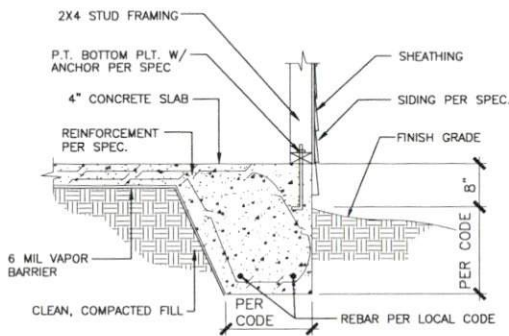


4 TYPICAL SLAB DETAIL  
N.T.S.

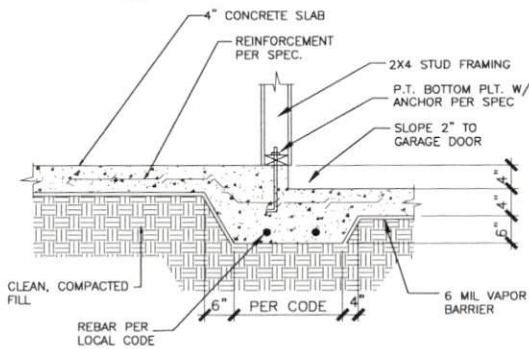


5 SECTION @ GARAGE  
N.T.S.

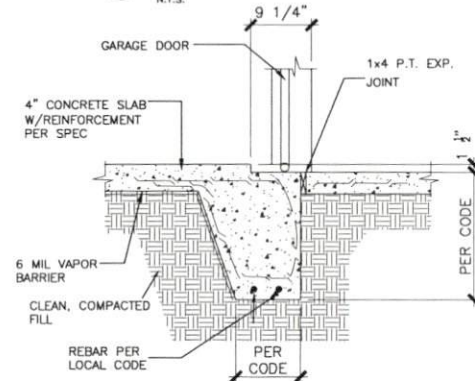


6 TYPICAL GARAGE DOOR DETAIL  
N.T.S.

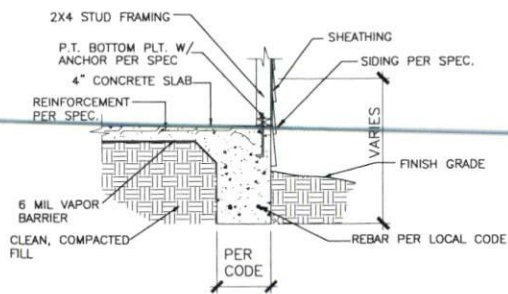

7 TYPICAL TURNDOWN SLAB DETAIL  
N.T.S.

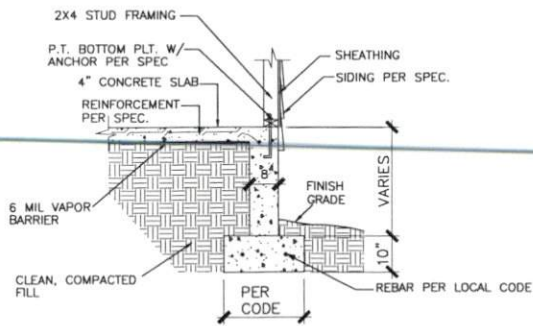

8 TYPICAL STEM WALL DETAIL  
N.T.S.

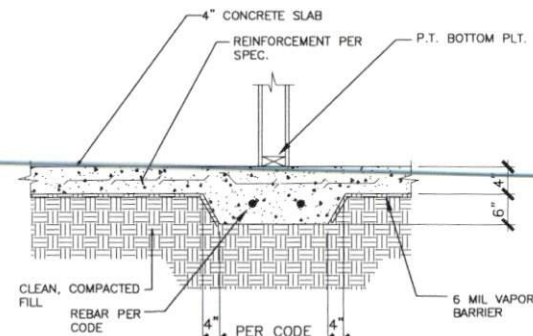

9 SECTION @ GRADE BEAM  
N.T.S.

© SMITH DOUGLAS HOMES 2017

DATE	REVISION
9/17/16	UPDATED PER AN REDLINS
AW	



SLAB FOUNDATION DETAILS

SMITH DOUGLAS HOMES  
110 VILLAGE TRAIL  
SUITE 115  
WOODSTOCK, GA 30188  
www.smithdouglashomes.com

SMITH DOUGLAS HOMES  
expressly reserves its  
property rights in these plans  
and drawings. These plans  
and drawings are not to be  
reproduced without  
written consent from SMITH  
DOUGLAS HOMES.

BB	AW
DATE	6/17/16
PROJECT	SP1
FOR ALL	
FOR ALL	
FOR D1	