




1 GARAGE CURB DETAIL
D1 N.T.S.

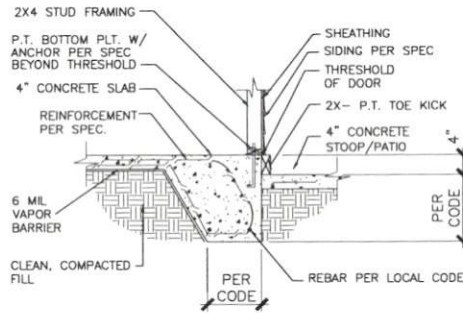


2 SECTION @ PORCH/PATIO
D1 N.T.S.

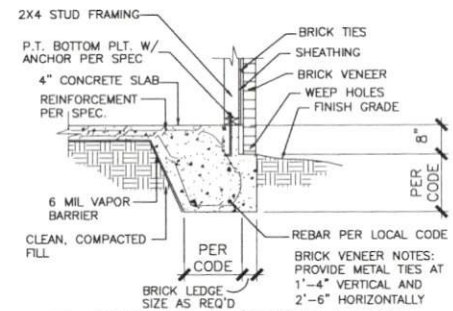


3 SECTION W/BRICK LEDGE
D1 N.T.S.

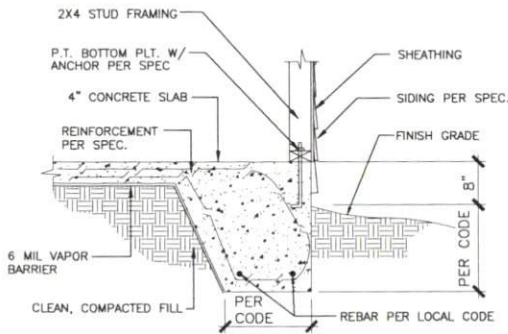


4 TYPICAL SLAB DETAIL
D1 N.T.S.

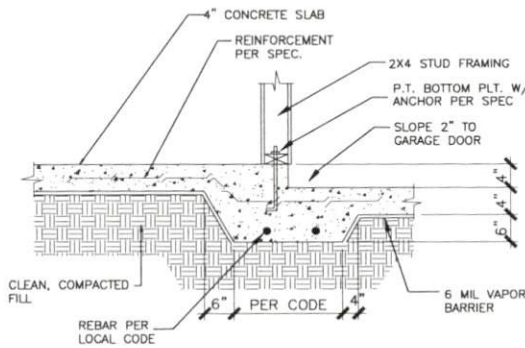


5 SECTION @ GARAGE
D1 N.T.S.

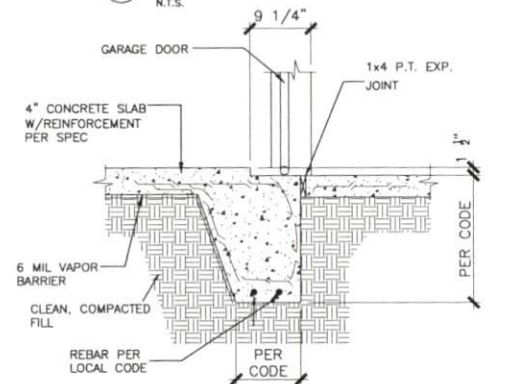


6 TYPICAL GARAGE DOOR DETAIL
D1 N.T.S.

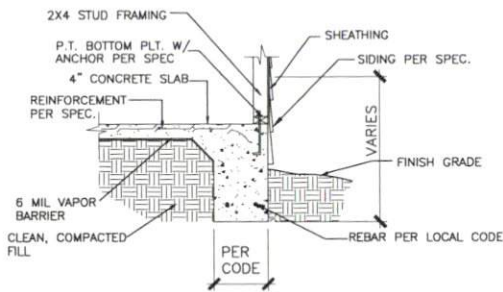

7 TYPICAL TURNDOWN SLAB DETAIL
D1 N.T.S.

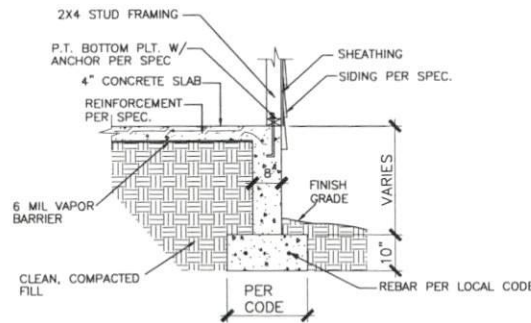

8 TYPICAL STEM WALL DETAIL
D1 N.T.S.

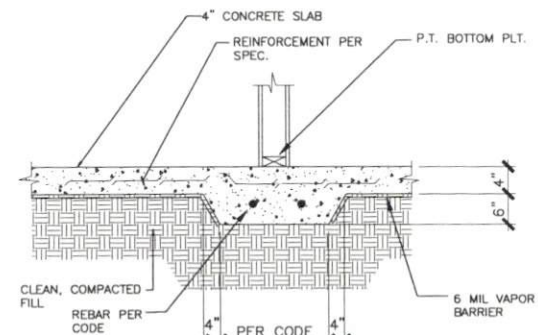

9 SECTION @ GRADE BEAM
D1 N.T.S.

SMITH DOUGLAS HOMES 2017

DATE	REVISION
9/1/16	UPDATED PER IN REDLINES
AW	



SLAB FOUNDATION DETAILS

SMITH DOUGLAS HOMES
110 VILLAGE TRAIL
SUITE 115
WOODSTOCK, GA 30188
www.smithdouglashomes.com

SMITH DOUGLAS HOMES expressly reserves its property rights in these plans and drawings. These plans and related drawings are not to be reproduced without written consent from SMITH DOUGLAS HOMES.

BB	AW
DATE	6/17/16
PROJECT	011
PLAN NO.	ALL
REV.	ALL
SCALE	D1