

PLAT # 2021-85



**SITE PLAN APPROVAL**

DISTRICT RA 20 USE 55x64


#BEDROOMS 4-15-21 SFD

4 K.A.G.

ZONING ADMINISTRATOR

NOTE:  
THIS SURVEY IS OF AN EXISTING PARCEL OR PARCELS OF LAND AND DOES NOT CREATE A NEW STREET OR CHANGE AN EXISTING STREET.

*John A. Graham*  
SURVEYOR

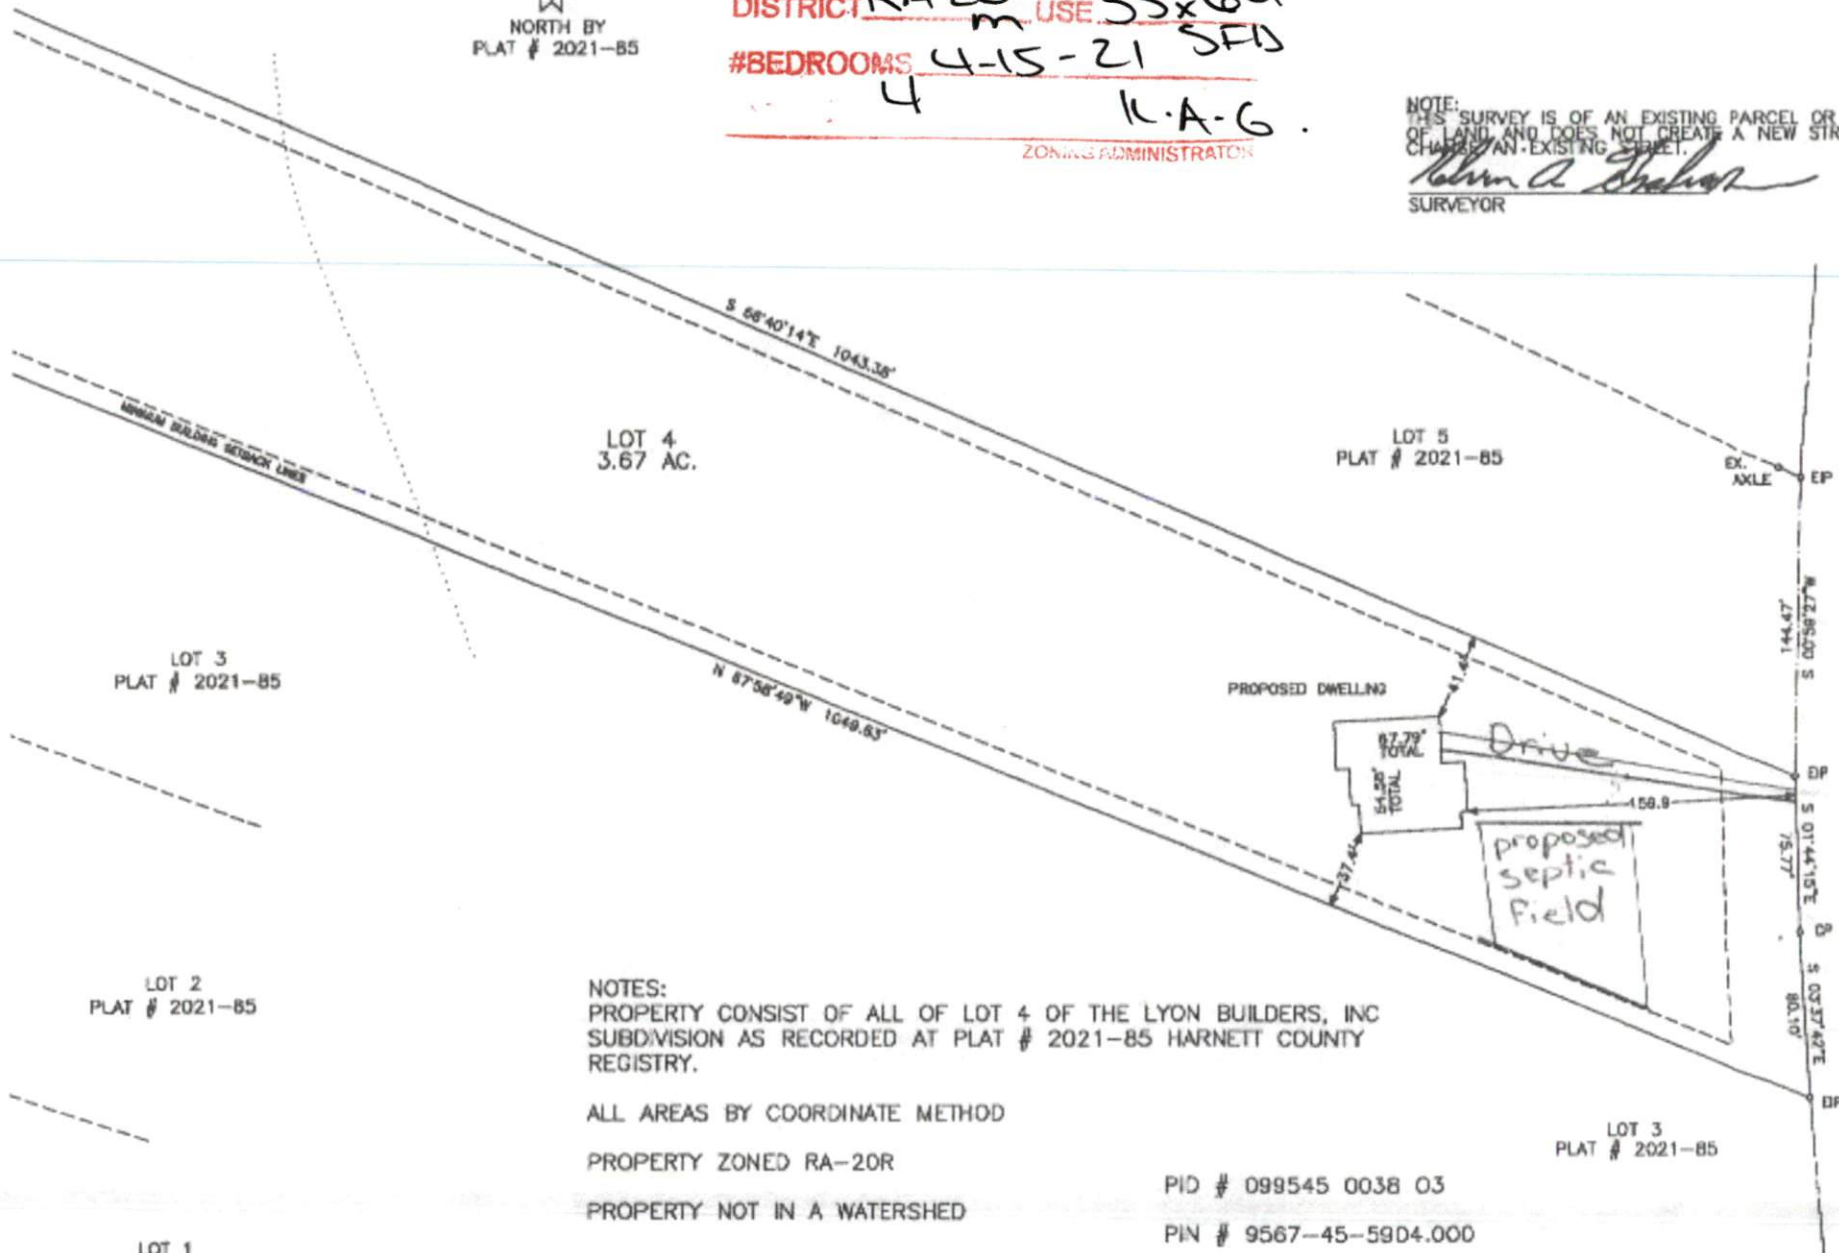

LOT 3  
PLAT # 2021-85

LOT 5  
PLAT # 2021-85

LOT 4  
3.67 AC.

LOT 2  
PLAT # 2021-85

NOTES:  
PROPERTY CONSIST OF ALL OF LOT 4 OF THE LYON BUILDERS, INC  
SUBDIVISION AS RECORDED AT PLAT # 2021-85 HARNETT COUNTY  
REGISTRY.

ALL AREAS BY COORDINATE METHOD  
PROPERTY ZONED RA-20R  
PROPERTY NOT IN A WATERSHED

LOT 3  
PLAT # 2021-85

PID # 099545 0038 03  
PIN # 9567-45-59D4.000

LOT 1  
PLAT # 2021-85

TOWNSHIP  
JOHNSONVILLE