

NORTH CAROLINA HARNETT COUNTY  
 I, Mickey R. Bennett, PLS do certify that this plat was drawn under  
 my supervision (deed description recorded in Book \_\_\_\_\_  
 Page \_\_\_\_\_) that the boundaries not surveyed are clearly  
 indicated as drawn from information found in Book \_\_\_\_\_ Page \_\_\_\_\_  
 that the ratio of precision as calculated is 1:10000. WITNESS  
 my original signature, registration number and seal this  
 day of APRIL 2021 at \_\_\_\_\_

SEE \_\_\_\_\_  
 REF. \_\_\_\_\_  
 SEE \_\_\_\_\_  
 REF. \_\_\_\_\_  
 10 TH

DEED REFERENCE: DEED BK 3928, PAGE 308

MAP REFERENCE: MAP NO. 2021-118




**Mickey R. Bennett PLS**

MICKEY R. BENNETT  
 L-1514

I, MICKEY R. BENNETT PLS  
 DO HEREBY CERTIFY THAT THIS  
 IS AN EXISTING PARCEL OR PARCELS  
 OF LAND AND DOES NOT CREATE  
 A NEW STREET OR CHANGE ANY  
 EXISTING STREETS.

MAP NO. 2021-118

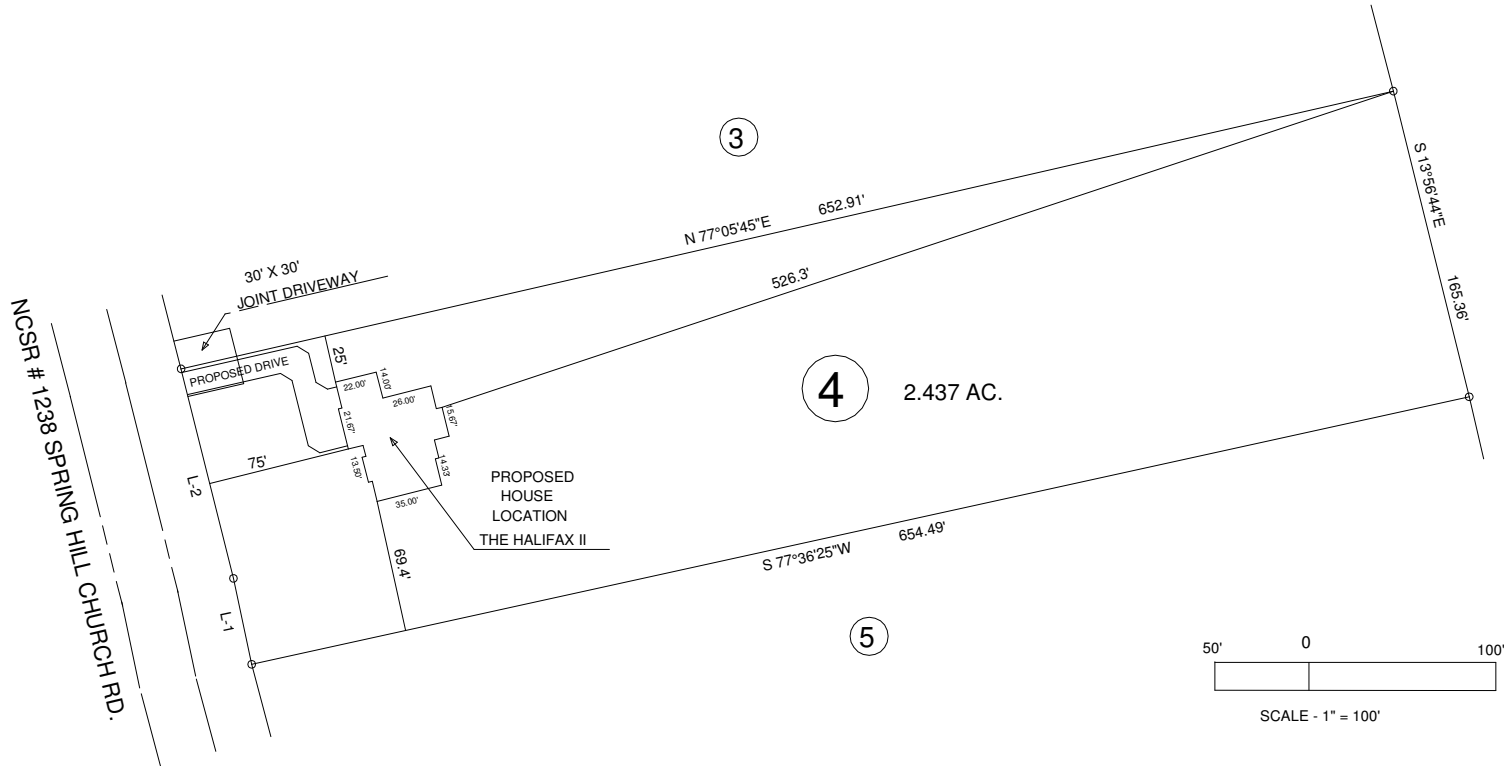


COURSE	BEARING	DISTANCE
L-1	N 11°57'01"W	46.12'
L-2	N 14°01'32"W	113.40'

OWNER: LOCKAMY HOLDINGS, INC.  
 941 OAK GROVE CHURCH RD.  
 ANGIER, NC 27501

MINIMUM BUILDING SETBACKS  
 FRONT YARD ..... 35'  
 REAR YARD ..... 25'  
 SIDE YARD ..... 10'  
 CORNER LOT SIDE YARD ~ 20'  
 MAXIMUM HEIGHT ..... 35'

194 SPRING HILL CHURCH RD. LILLINGTON, NC 27546

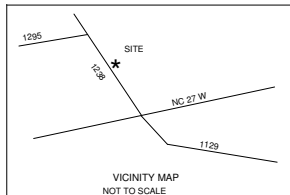

SURVEY FOR:		BENNETT SURVEYS		F-1304	
PROPOSED PLOT PLAN - LOT - 4		1662 CLARK RD., LILLINGTON, N.C. 27546			
ATKINS - LOCKAMY S/D		(910) 893-5252			
TOWNSHIP	UPPER LITTLE RIVER	COUNTY	HARNETT	SURVEYED BY:	FIELD BOOK
STATE:	NORTH CAROLINA	DATE:	MARCH 10, 2021	DRAWN BY:	RVB
ZONED	RA-30	WATERSHED DISTRICT		CHECKED & CLOSURE BY:	21275
PID #	0518-81-5310.000	PIN #		SCALE: 1" = 100'	