


FOUNDATION PLAN

FOR REFERENCE ONLY

Inspections were performed for the following items:

- 1) excavation for the poured concrete footings for the indicated new footings
 - a) the footings are excavated for the proper width
 - b) all footings are clean and free of organic material and debris and will provide 2000 psf min bearing capacity. builder permitted to place #57 or #67 washed stone to raise footing elevation at over-excavated areas
 - c) footings conform to engineered drawings and North Carolina Residential building codes, latest edition. See Engineering Tech Associates project number 20-65-505 for footing design and specifications.

OK to place concrete

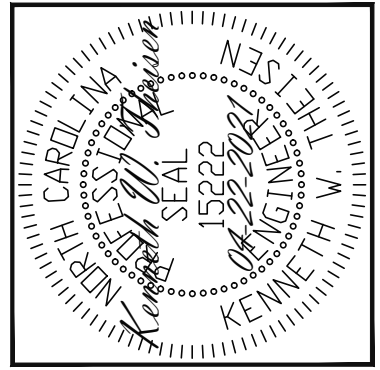

Engineering Tech ASSOCIATES, P.A.
STRUCTURAL ENGINEERS
 License No. C-3870
 183 Wind Chime Ct, Ste 100
 Raleigh, North Carolina 27615
 Phone (919) 844-1661

VALUE BUILD HOMES	
SCOPE	FOOTING INSPECTION
LOC	163 WILBURN RD FUQUAY-VARINA, NC
REV #	REF PROJ #
DATE	

ENG:	KWT/EAF
DATE:	04-22-2021

PARENT	20-65-505
--------	-----------

PROJECT NO.	21-77-107
-------------	-----------

SHEET NO.	S1
-----------	----