


Application # SFD2105-0001

Harnett County Department of Public Health Site Sketch

Property Location: 4894 NC 27 W, Lillington

Issued To: Custom Contracting Corp. Subdivision _____ Lot # _____

Authorized State Agent: Mike RETH Date: 05-28-21

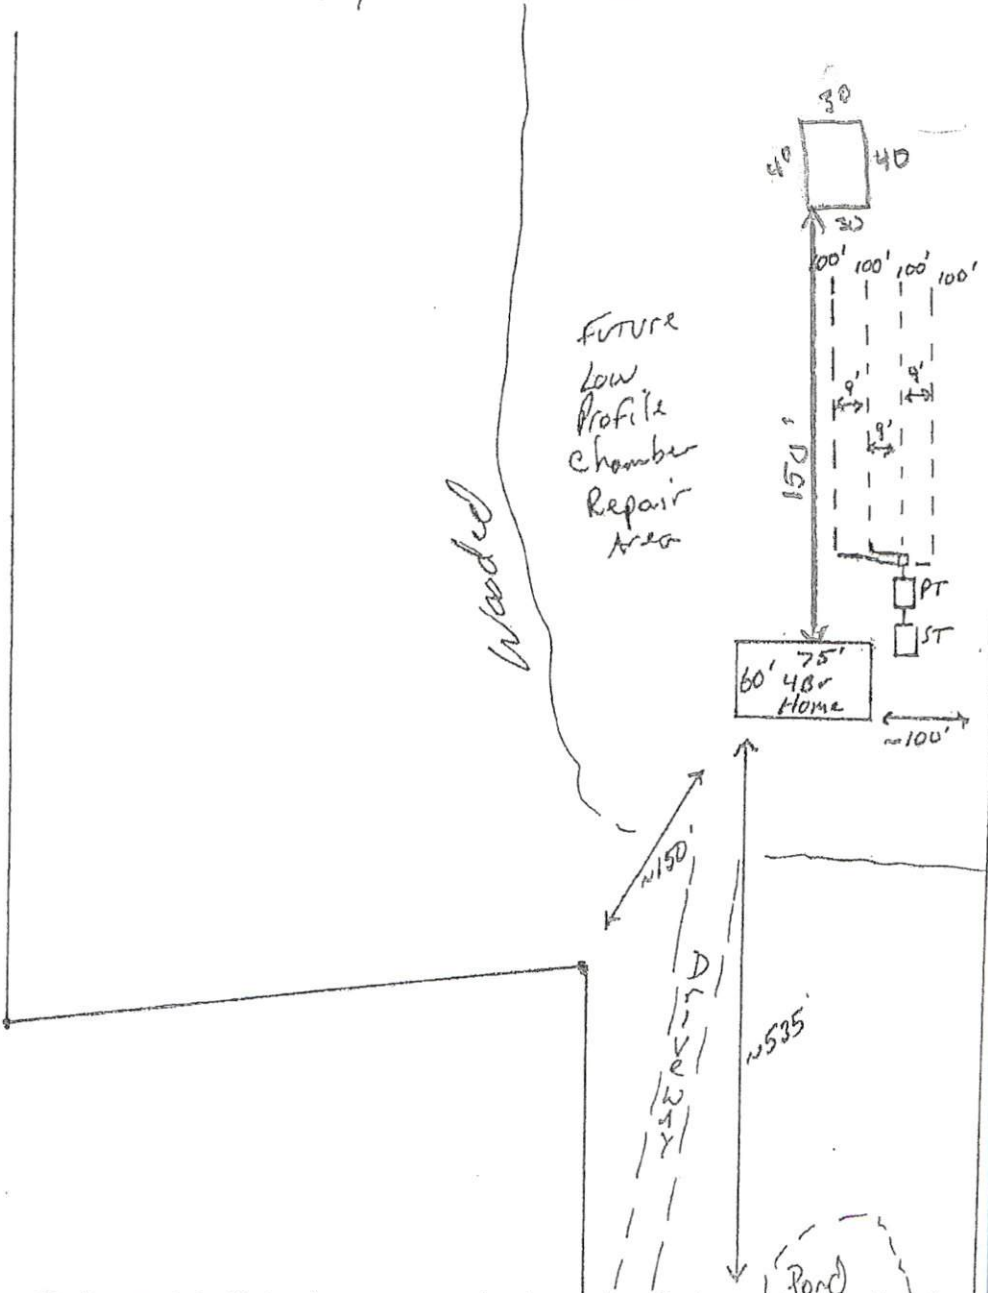

* Must bring in
6" of Group II or
Group III
Soil to cover
Drain lines

This drawing is for illustrative purposes only. System installation must meet all pertinent laws, rules, and regulation

← NC 27 W →

