


Olde Mill Village
 4-Bedroom Septic Proposal
 Lot #55

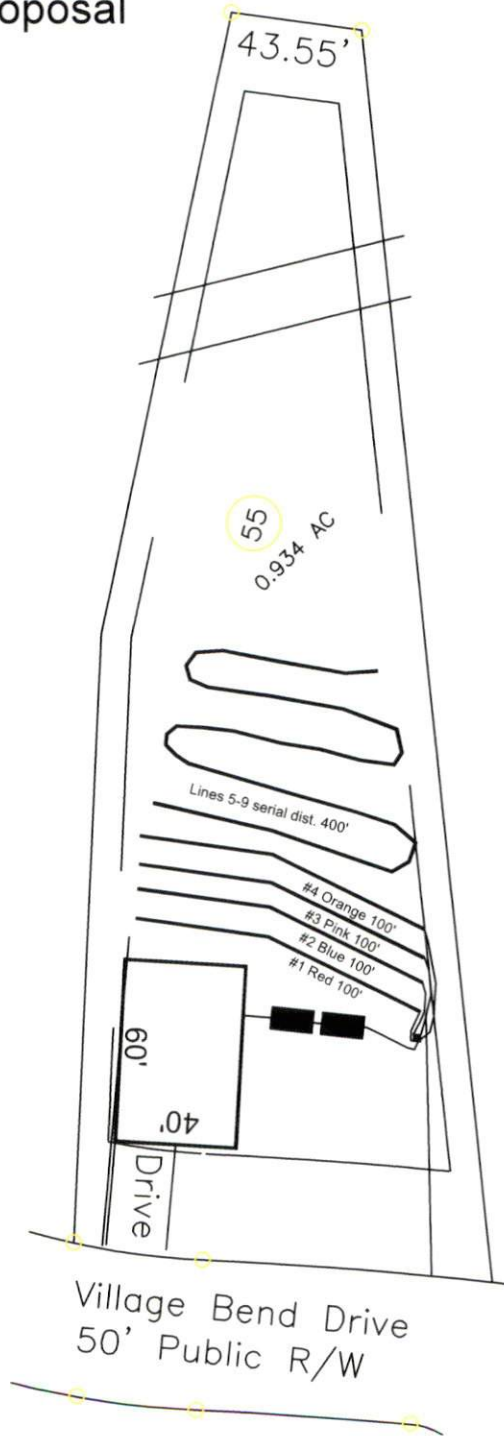

System: Pump to D-Box
 Lines: 1-4 (400')
 0.3 LTAR
 24" Trench Bottom
 Accepted Status System
 Repair: Pump to Serial Distribution
 Lines: 5-9 (400')
 0.3 LTAR
 24" Trench Bottom
 Accepted Status System

***Preliminary Design
 Not a Permit**

GRAPHIC SCALE
 1" = 60'



Adams
 Soil Consulting
 919-414-6761
 Job #699