


NOTE:
 PROVIDE SNOW AND ICE SHIELD AT ALL LOW PITCH ROOFS AND UP ADJACENT WALLS WITH THOROUGH FLASHING. - TYPICAL

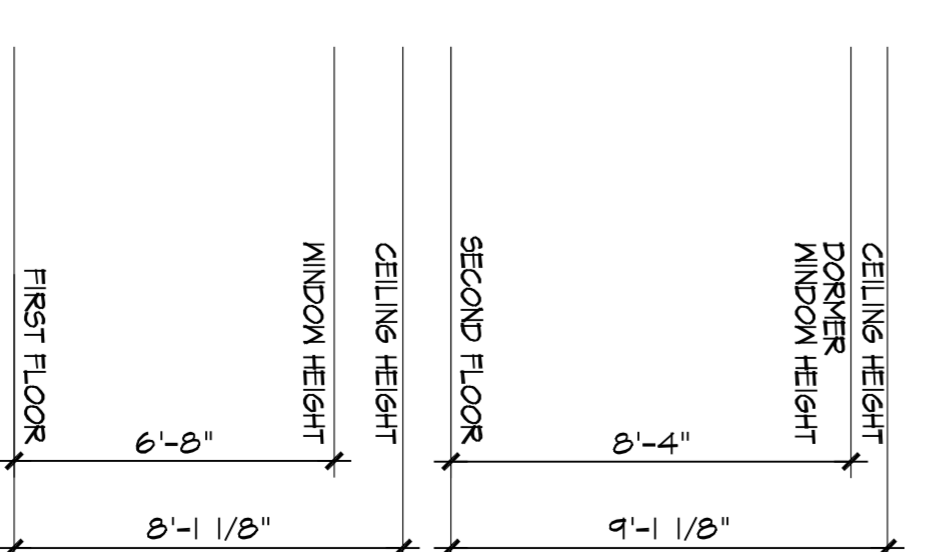

LEFT SIDE ELEVATION

NOTE:
 BACKFILL DRIVEWAY AND GARAGE TO REDUCE / ELIMINATE STAIRS INTO HOUSE FROM GARAGE

SCALE: 1/4"=1'-0"

WILLIAM E. POOLE DESIGNS, INC.
 HISTORIC WILMINGTON, NC 910-251-8980

DWELLING FOR: ANN NYLUND & ANTHONY ROCCANOVA, FUQUAY VARINA, NC

1. ARCHITECT IS RESPONSIBLE FOR COMPLIANCE WITH ALL LOCAL BUILDING CODES AND ORDINANCES.
2. SET OF THIS DRAWING BEING DRAWING CONSTRUCTION RESPONSIBILITY FOR THIS DRAWING IS ON THE SHEET.
3. CONDITIONS AND ACCEPTANCE: PLANETS OF CONSTRUCTION: VISIT PERSON WITH LOCAL LICENSE.
4. BOTTOM OF ALL FOOTINGS SHALL EXTEND BELOW FIRST FLOOR FINISH, VARYING DEPTH.
5. FROM TO PROTECTING WITH COVER MATERIALS: BILKA IS RESPONSIBLE FOR ALL LOCAL BUILDING CODES AND ORDINANCES.
6. ARCHITECT IS RESPONSIBLE FOR HAVING PLANS REVIEWED BY A QUALIFIED REGISTERED PROFESSIONAL ENGINEER.
7. FOR FINISHES, MATERIALS, AND METHODS: SEE SPECIFICATIONS AND NOTES.

WARNING

The plans and images are registered and protected by the Copyright © 2014 William E. Poole Designs, Inc. All rights reserved. No part of this publication may be reproduced, stored in a retrieval system, or transmitted in any form or by any means, electronic, mechanical, photocopying, recording, or by any information storage and retrieval system, without the prior written permission of William E. Poole Designs, Inc. Penalties for unauthorized copying or reproduction may be severe. For more information, contact William E. Poole Designs, Inc. at 910-251-8980.