



Install tight to top flange.

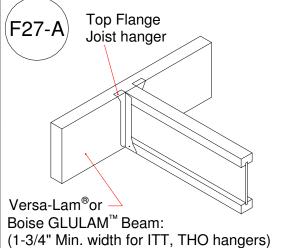

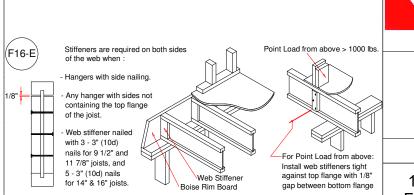



**Boise Cascade** www.bldr.com

1135 ROBESON STREET FAYETTEVILLE, NC 28305 V (910) 485-1111

7601 BOEING DRIVE GREENSBORO, NC 27409 V (336) 884-5454

3189 NC HIGHWAY5 ABERDEEN NC 28315 V (910) 944-2516

This layout and associated materials list has been prepared based on project plans and/or information provided to Builders FirstSource (BFS). It remains the responsibility of the builder, architect, designer, or other responsible persons to review this information to assure that it is appropriate, accurate, complete and complies with

applicable building codes. 1.) READ THE INSTALLATION GUIDE BEFORE FRAMING.
2.) ALL WALLS SHOWN ARE LOAD BEARING UNLESS NOTED OTHERWISE. WALLS NOT SHOWN ARE CONSIDERED NON-LOAD BEARING.
3.) UNLESS STATED OTHERWISE ALL CEILING & ROOF LOADS BRACE DIRECTLY TO LOAD BEARING WALLS SUPPORTED BY FOUNDATION.
4.) CONTACT BUILDERS FIRSTSOURCE BEFORE MAKING ANY ALTERATIONS OR ADJUSTMENTS...FAILURE TO DO SO MAY RESULT IN COSTLY REPAIRS.

MINIMUM DESIGN DATA

LIVE LOAD 40 PSF DEAD LOAD 10 PSF

TOTAL LOAD 50 PSF


DOL = 100%

DEFLECTION CRITERIA L/480 (MINIMUM)

ARCHITECTUAL PLAN DATE 10-10-2015 REVISED ARCH. PLAN DATE

XX-XX-XX SD032519 Sheet

1 of 1

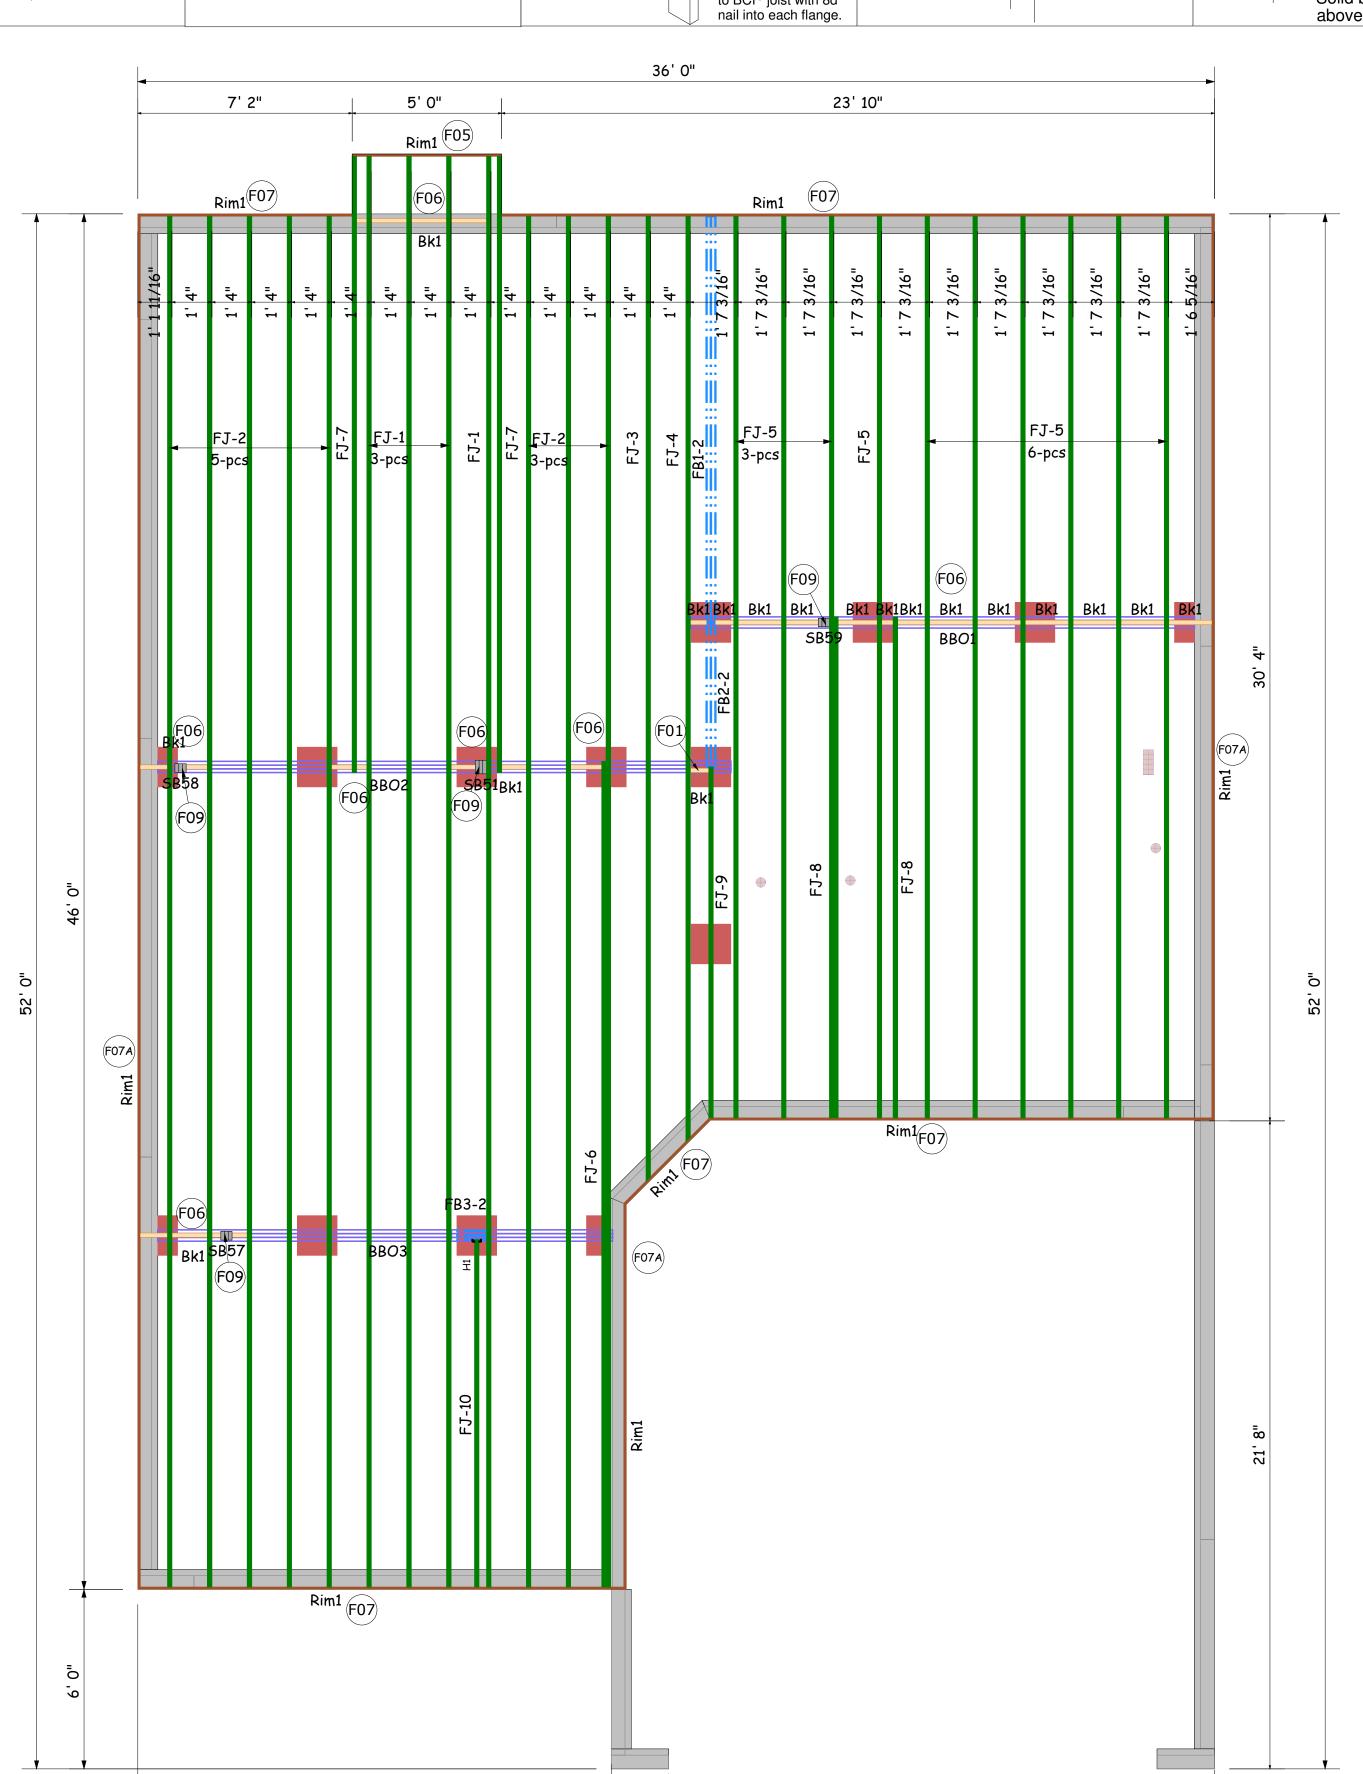

1' 11"

15' 10"

1' 11"

16' 4"

	Products						
PlotID	Length	Product	Plies	Net Qty			
FJ-1	47' 10"	11-7/8" BCI® 4500s-1.8	1	4			
FJ-2	45' 10"	11-7/8" BCI® 4500s-1.8	1	8			
FJ-3	32' 9 1/4"	11-7/8" BCI® 4500s-1.8	1	1			
FJ-4	31' 5 1/4"	11-7/8" BCI® 4500s-1.8	1	1			
FJ-5	30' 1 3/4"	11-7/8" BCI® 4500s-1.8	1	10			
FJ-6	27' 7 1/4"	11-7/8" BCI® 4500s-1.8	1	1			
FJ-7	20' 7 1/4"	11-7/8" BCI® 4500s-1.8	1	2			
FJ-8	16' 9"	11-7/8" BCI® 4500s-1.8	1	2			
FJ-9	11' 8 3/4"	11-7/8" BCI® 4500s-1.8	1	1			
FJ-10	11' 7 1/2"	11-7/8" BCI® 4500s-1.8	1	1			
FB1-2	14' 0"	1-3/4" x 11-7/8" VERSA-LAM® 2.0 3100 SP	2	2			
FB2-2	6' 0"	1-3/4" x 11-7/8" VERSA-LAM® 2.0 3100 SP	2	2			
FB3-2	2'0"	1-3/4" x 11-7/8" VERSA-LAM® 2.0 3100 SP	2	2			
Rim1	12' 0"	1" × 11-7/8" BC RIM BOARD OSB	1	14			
Bk1	28' 0"	11-7/8" BCI® 4500s-1.8	1	1			

		Hangers	
PlotID	Qty	Manuf	Product
H1	1	Simpson	IUS 1.81/11.88

JORDAN SEAL DATE 03/25/19 CRAWL EWP PLACEMENT PLAN