


I, MICHAEL P. GRIFFIN, certify that under my direction and supervision this map was drawn from an actual field survey; that the error of closure of the survey as calculated by coordinates is 1:10,000+; that the area shown hereon was calculated by coordinates.  
 Witness my hand and seal this day of MONTH 2021.

BK 2021 PG 159-161  
 HARNETT CO. REGISTRY

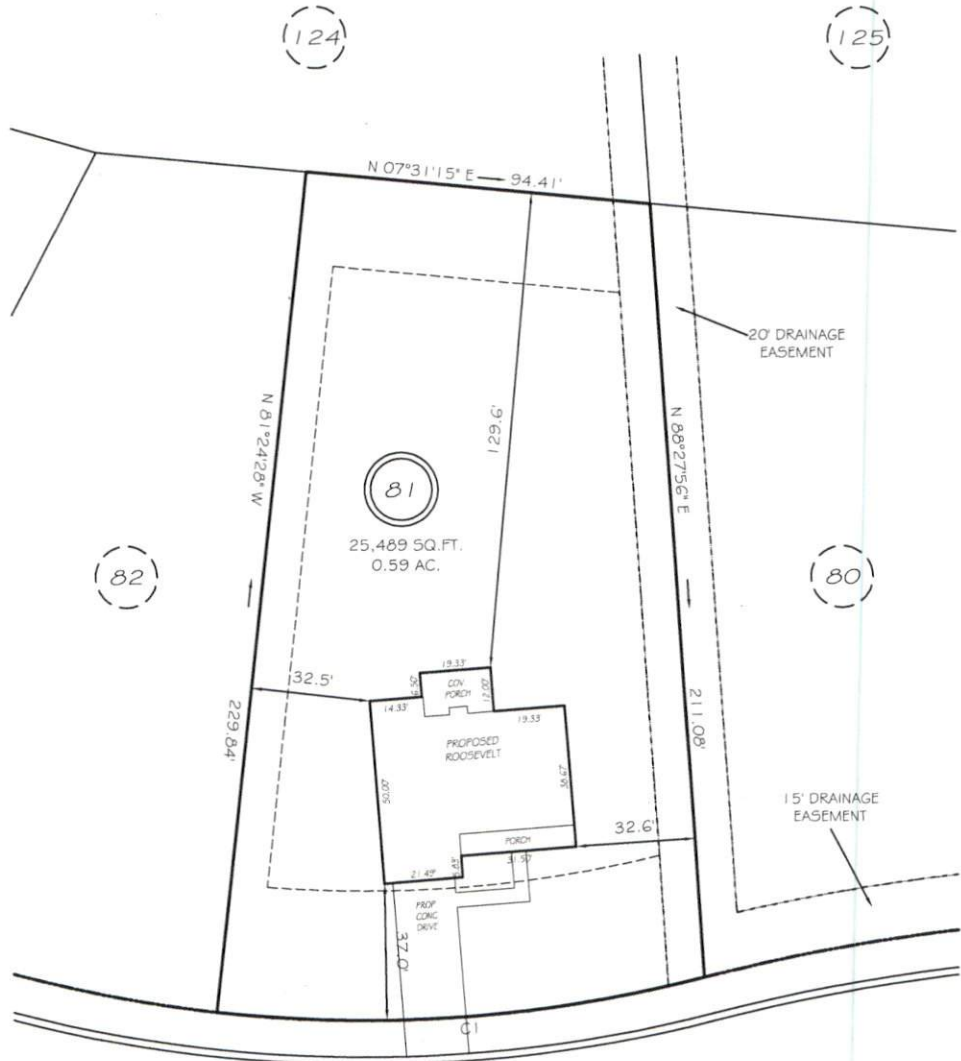

COUNTRYSIDE DRIVE  
 50' RW (PRIVATE & UTILITY ACCESS)

SETBACKS


FRONT	35'
REAR	25'
SIDE	10'
CORNER	20'

CI R=375.00 L=134.36' N01°40'21"W 133.65'

**PRELIMINARY**  
 NOT FOR RECORDATION,  
 SALES OR CONVEYANCE

LEGEND

EIP	EXISTING IRON PIPE	FES	FLARED END SECTION
IPS	IRON PIPE SET	WM	WATER METER
RAW	RIGHT OF WAY	CO	CLEAN OUT
N/F	NOW OR FORMERLY	FH	FIRE HYDRANT
EIS	EXISTING IRON STAKE	CB	CATCH BASIN

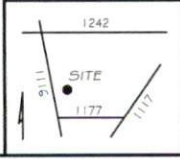

**GRiffin Land Surveying, Inc.**  
 P.O. BOX 148  
 FUQUAY-VARINA, NC 27526  
 (919) - 567-1963

**PLOT PLAN**  
 FOR  
**H & H HOMES**  
 OAKMONT  
 LOT 81  
 COUNTRYSIDE DRIVE  
 NORTH CAROLINA  
 HARNETT COUNTY BARBECUE TOWNSHIP

DRAWN BY <b>NMF</b>	DATE <b>4/23/21</b>
CHECKED BY <b>MPG</b>	SCALE <b>1" = 40'</b>