



NOTE:
 IF THIS DISCLAIMER IS NOT RED IN COLOR AND SIGNED BY GREG JOHNSON ---- THEN IT IS FOR REVIEW, BIDDING PURPOSES ONLY. THESE PLANS HAVE NOT BEEN RELEASED FOR PERMIT OR CONSTRUCTION, AND ARE SUBJECT TO THE APPROPRIATE COPYRIGHT LAWS. ALL ASSOCIATED WIND AND STRUCTURAL DESIGN IS NULL AND VOID. NO BUILDING PERMIT SHOULD BE ISSUED FOR THESE PLANS.

AGGREGATE SERVICES INC.

CONTRACTOR TO VERIFY ALL DIMENSIONS AND LOCAL BUILDING CODE COMPLIANCE

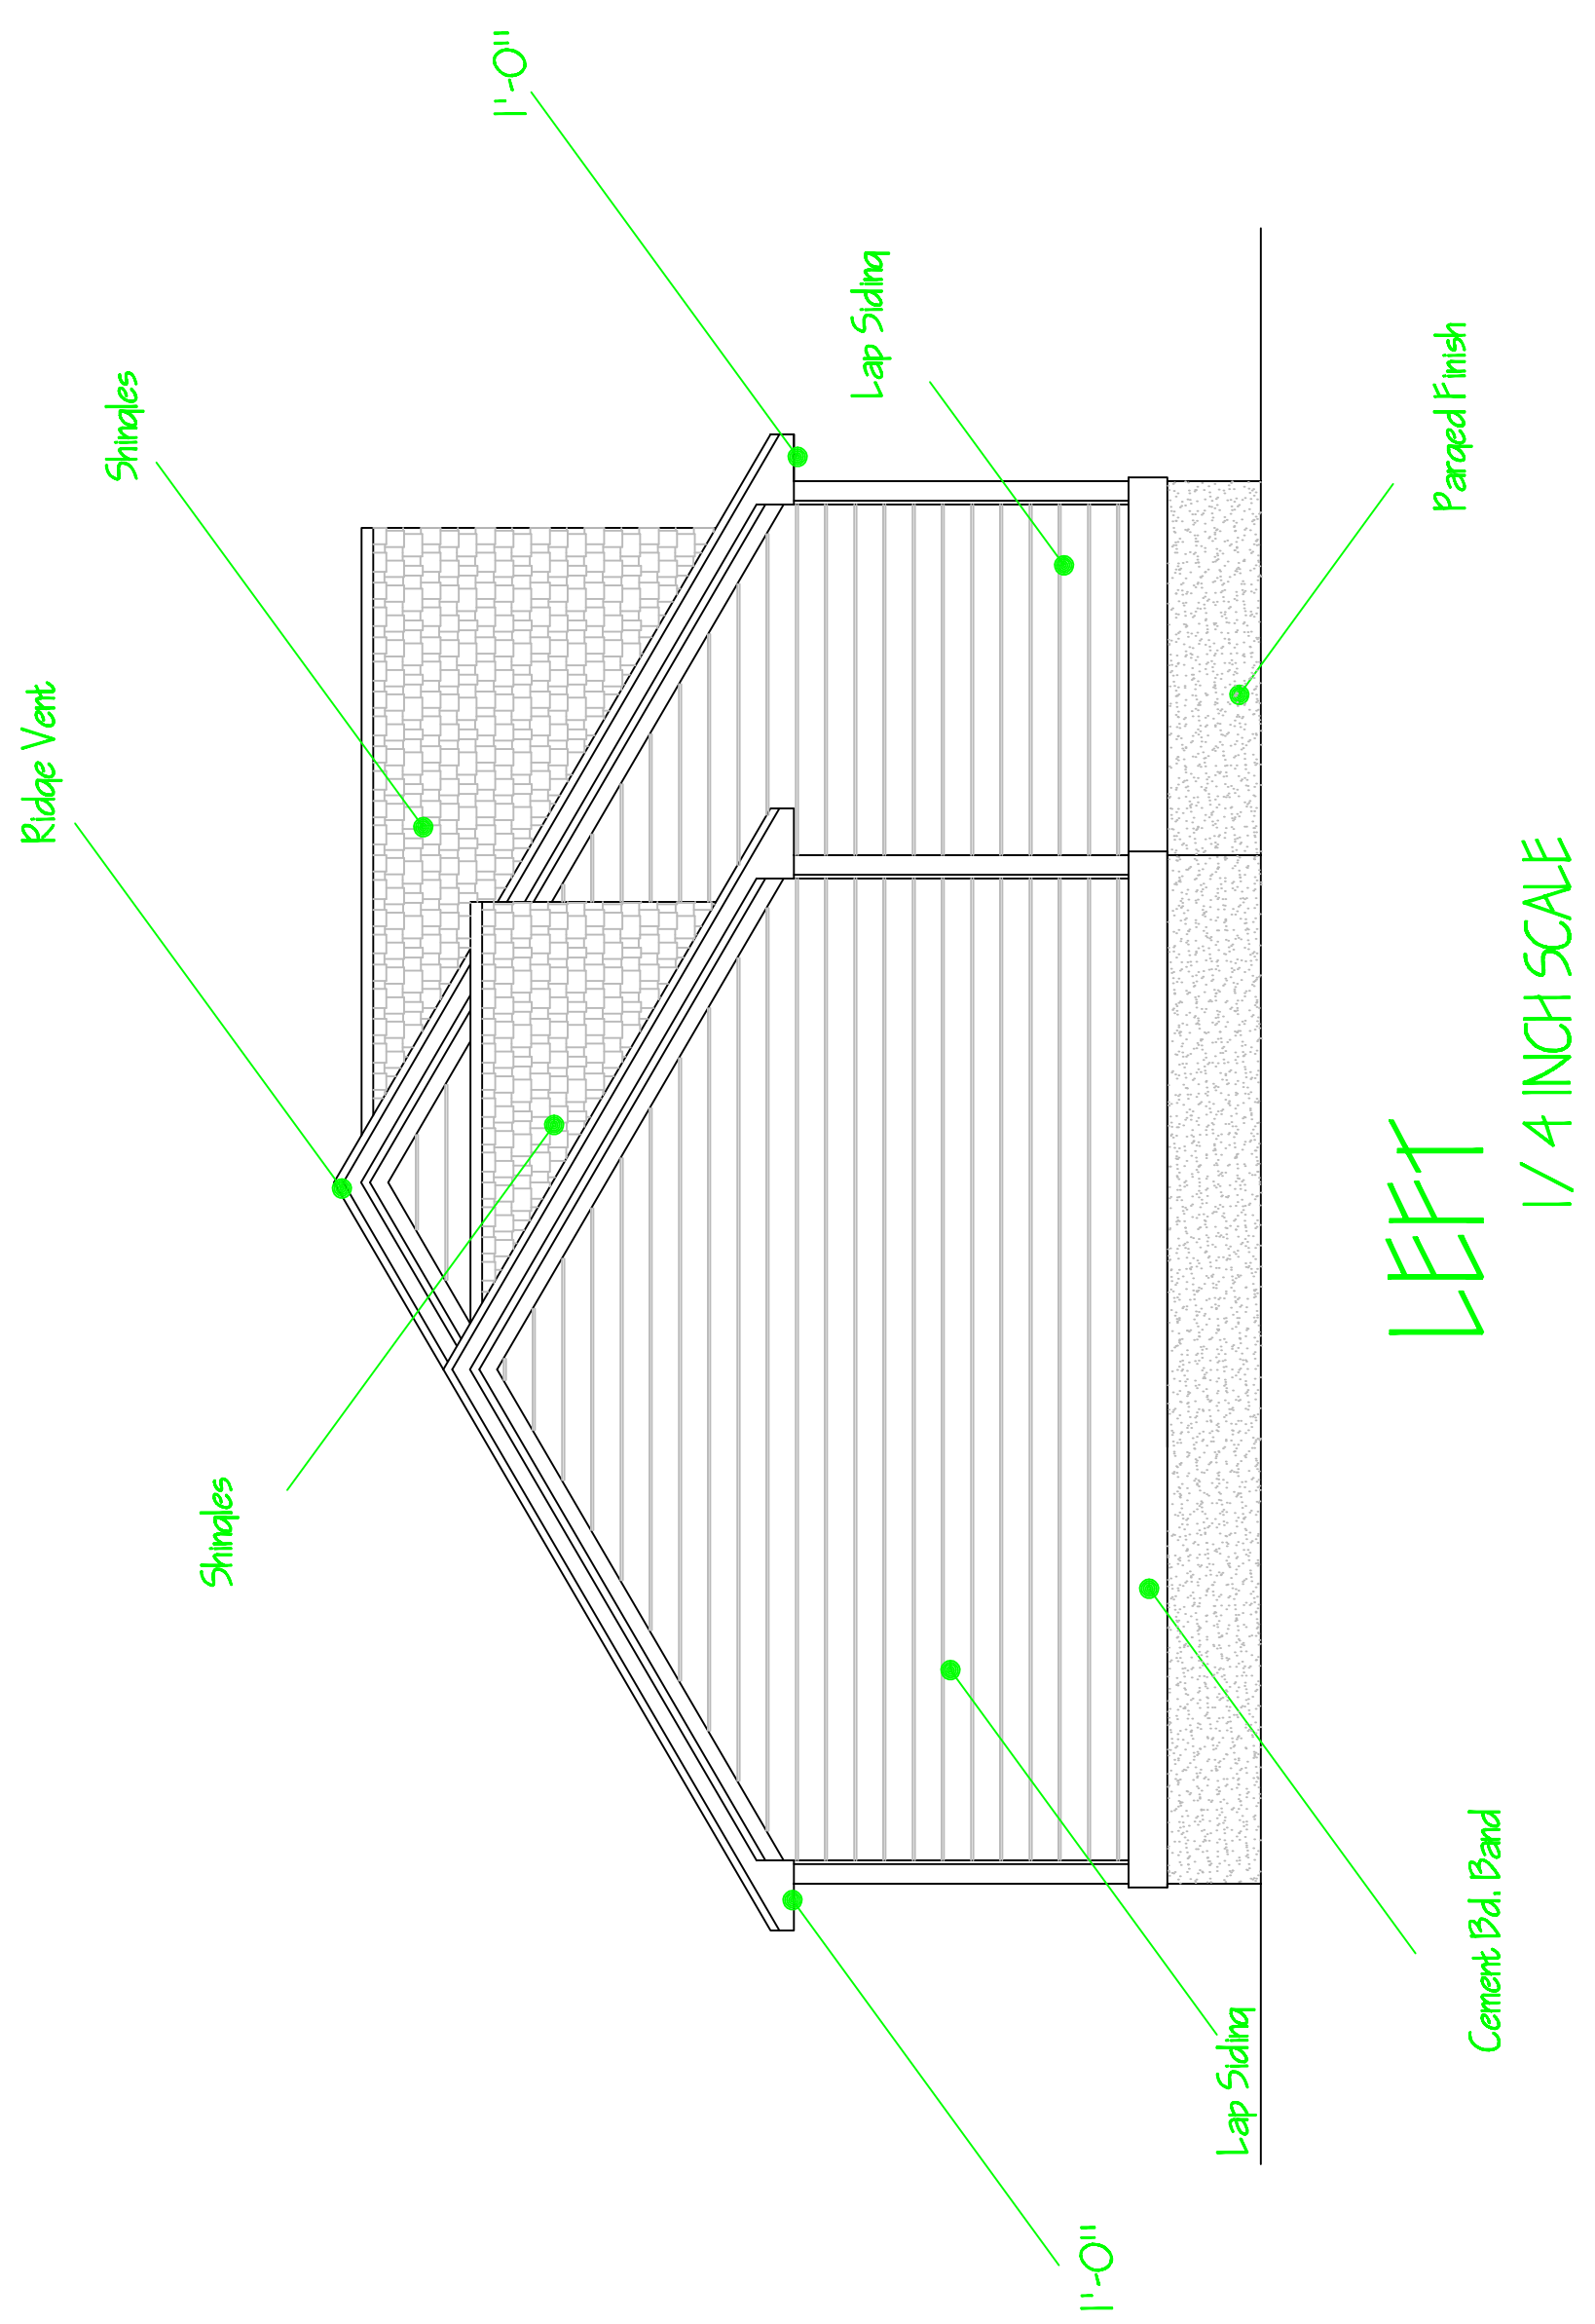

LEFT
 1/4 INCH SCALE

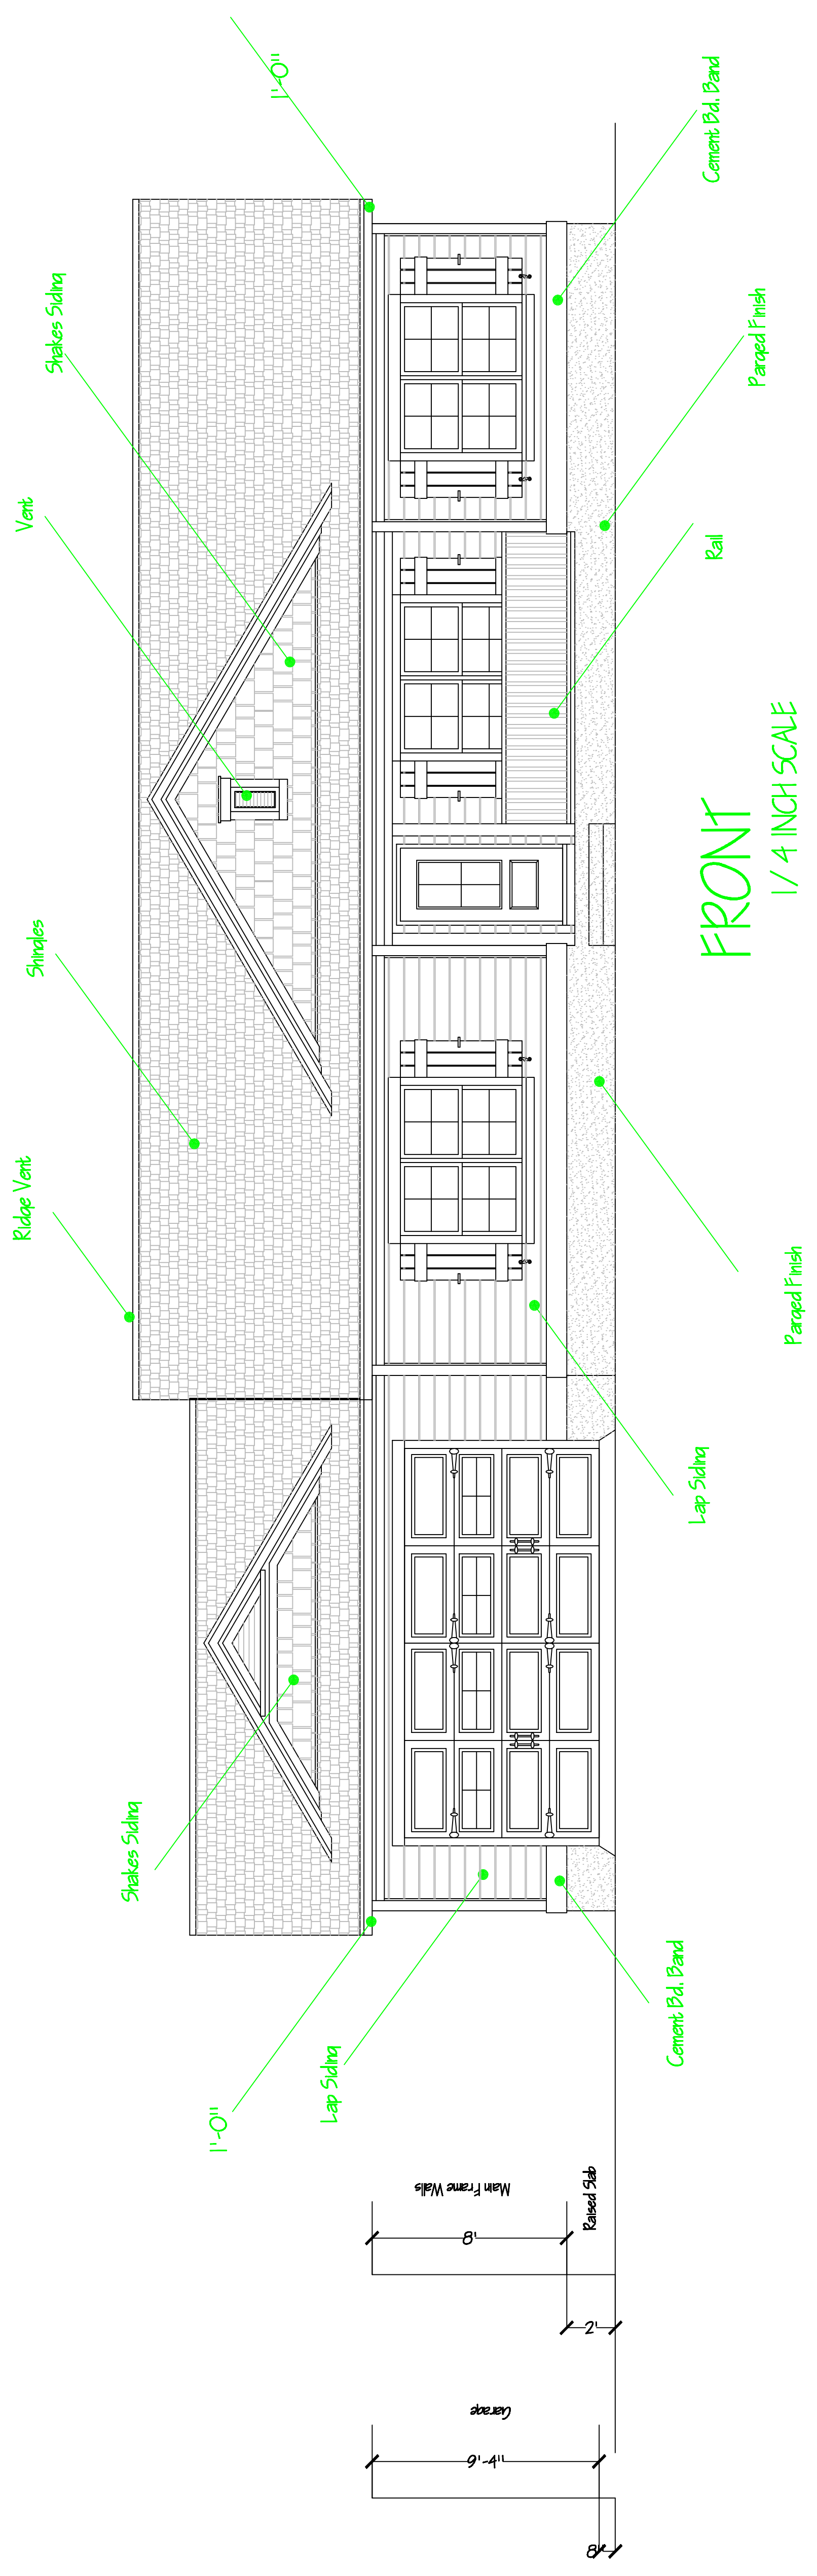

FRONT
 1/4 INCH SCALE