

The purchaser of these plans agrees and understands that the designer is not responsible in any way for the construction of these plans to local building codes or plans modifications. It is the responsibility of the purchaser to verify all dimensions and to consult a local engineer with questions of structural interest.


DISCLAIMER

drawn for : Don Phillips
 Corner of Denim and 6th Street, Irwin, Harnett County, N.C.
 SCALE AS LABELLED

ASI HOME PLANS
 845-558-1018
 P.O. BOX 247 AMOR, S.C. 29511

FLOOR PLAN

1352 SQ. FT. HEATED
 484 SQ. FT. GARAGE
 68 SQ. FT. PORCH
 1/4 INCH SCALE

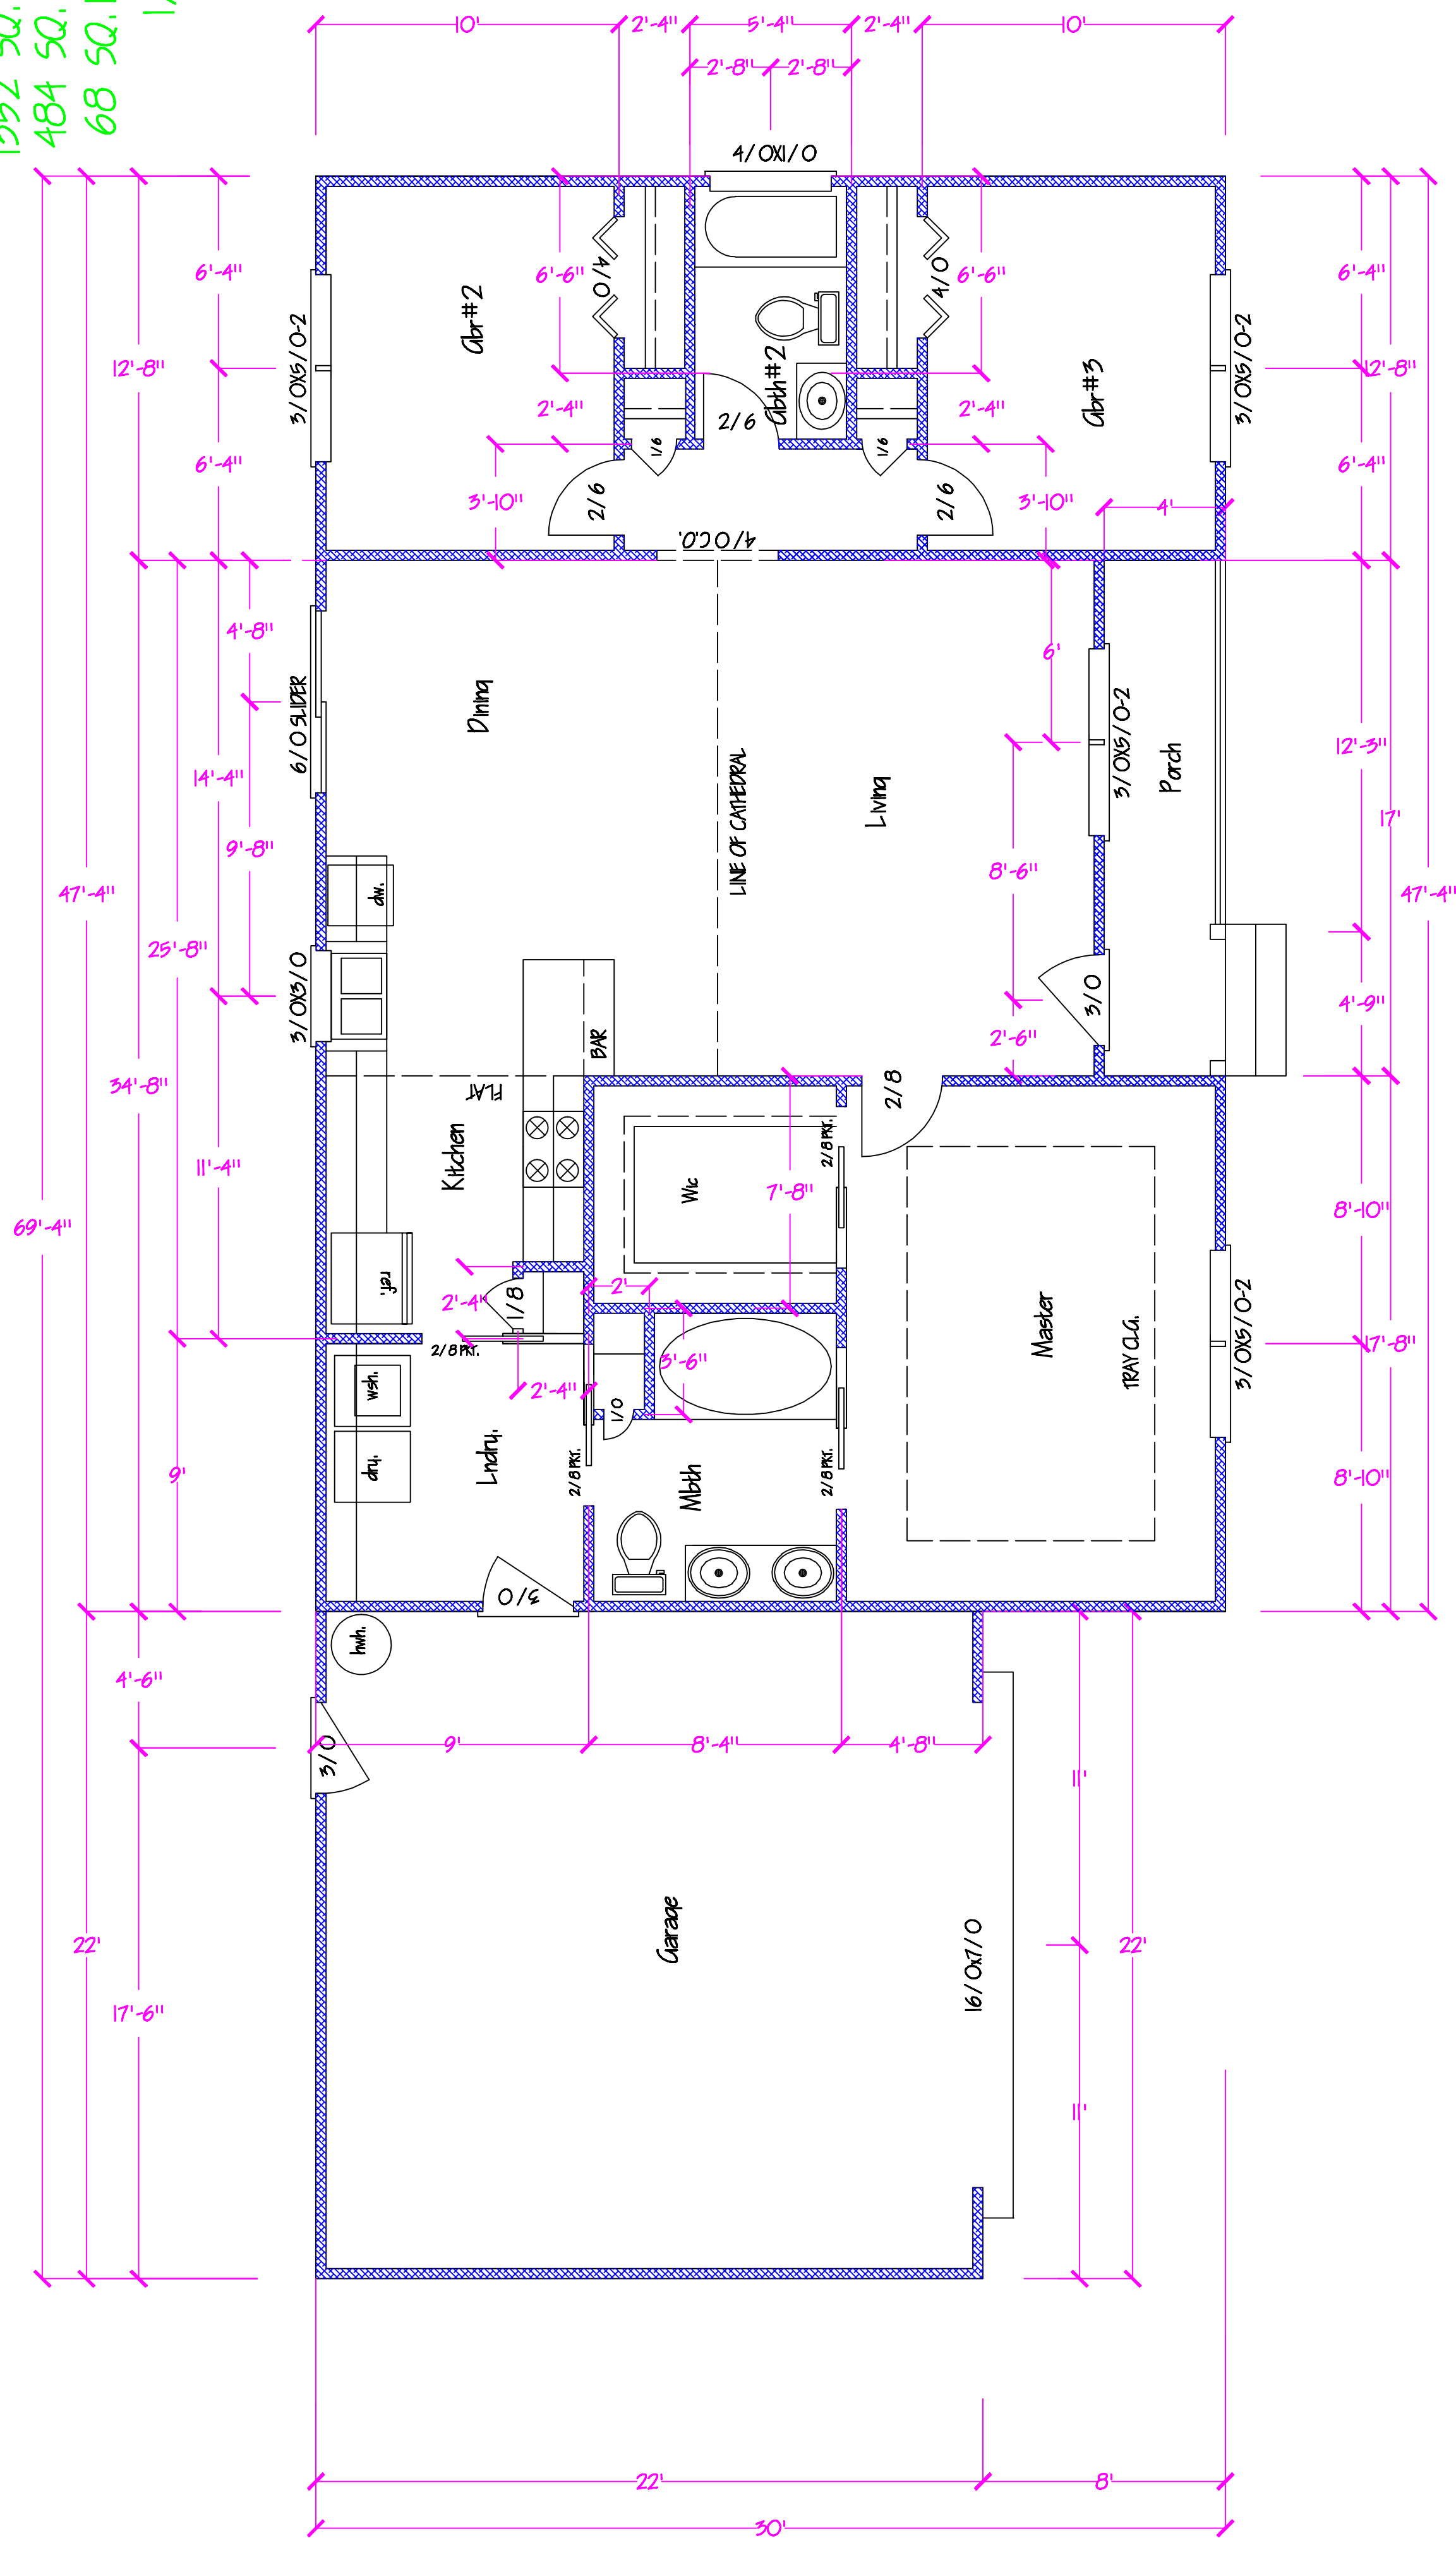

NOTE:
 IF THIS DISCLAIMER IS NOT RED IN COLOR AND SIGNED BY GREG JOHNSON ---- THEN IT IS FOR REVIEW, BIDDING PURPOSES ONLY. THESE PLANS HAVE NOT BEEN RELEASED FOR PERMIT OR CONSTRUCTION, AND ARE SUBJECT TO THE APPROPRIATE COPYRIGHT LAWS. ALL ASSOCIATED WIND AND STRUCTURAL DESIGN IS NULL AND VOID. NO BUILDING PERMIT SHOULD BE ISSUED FOR THESE PLANS.

AGGREGATE SERVICES INC.

CONTRACTOR TO VERIFY ALL DIMENSIONS AND LOCAL BUILDING CODE COMPLIANCE