


# AA TAKLA ENGINEERING, PLLC Consulting. Design. Efficiency.

Atef A. Takla, PE | 919-358-1758 | ateftakla@taklaengr.com

NC Firm License No. P-1446  
418 Vivaldi Dr. Durham, NC 27712

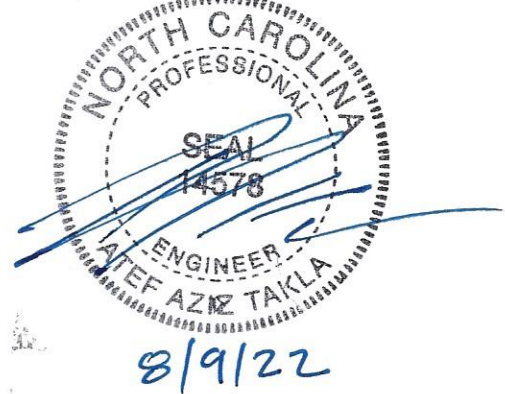

Project: Anderson Creek Lots  
Location: Spring Lake, NC  
Date: 8/9/22  
Company: Starlight Homes  
Care Of: Austin Brown.

As requested, A. Takla prepared this report to address the following items:—

(A) For all penetration @ 1-Hr Fire rated walls, install Assemblies w/ one (1) - Hr Fire rated.

(B) In-place 5/8" inches Type "X" Gyp. boards per our sketch are adequate for one (1) - Hr Fire rated.

note:— install 5/8" Type "X" Gyp. boards to Garage ceiling to comply w/ NCRC-2018 (Room above Garage)

• For other Area install 1/2" inches Gyp. boards to ceiling