

Builders FirstSource
Engineered Wood Products

www.bldr.com


1135 ROBESON STREET
FAYETTEVILLE, NC 28305
V (910) 485-1111

7601 BOEING DRIVE
GREENSBORO, NC 27409
V (336) 884-5454

3189 NC HIGHWAY 5
ABERDEEN NC 28315
V (910) 944-2516

This layout and associated materials list has been prepared based on project plans and/or information provided to Builders FirstSource (BFS). It remains the responsibility of the builder, architect, designer, or other responsible persons to review this information to assure that it is appropriate, accurate, complete and complies with applicable building codes.

- GENERAL NOTES:**
- 1.) READ THE INSTALLATION GUIDE BEFORE FRAMING.
 - 2.) ALL WALLS SHOWN ARE LOAD BEARING UNLESS NOTED OTHERWISE. WALLS NOT SHOWN ARE CONSIDERED NON-LOAD BEARING.
 - 3.) UNLESS STATED OTHERWISE ALL CEILING & ROOF LOADS BRACE DIRECTLY TO LOAD BEARING WALLS SUPPORTED BY FOUNDATION.
 - 4.) CONTACT BUILDERS FIRSTSOURCE BEFORE MAKING ANY ALTERATIONS OR ADJUSTMENTS...FAILURE TO DO SO MAY RESULT IN COSTLY REPAIRS.

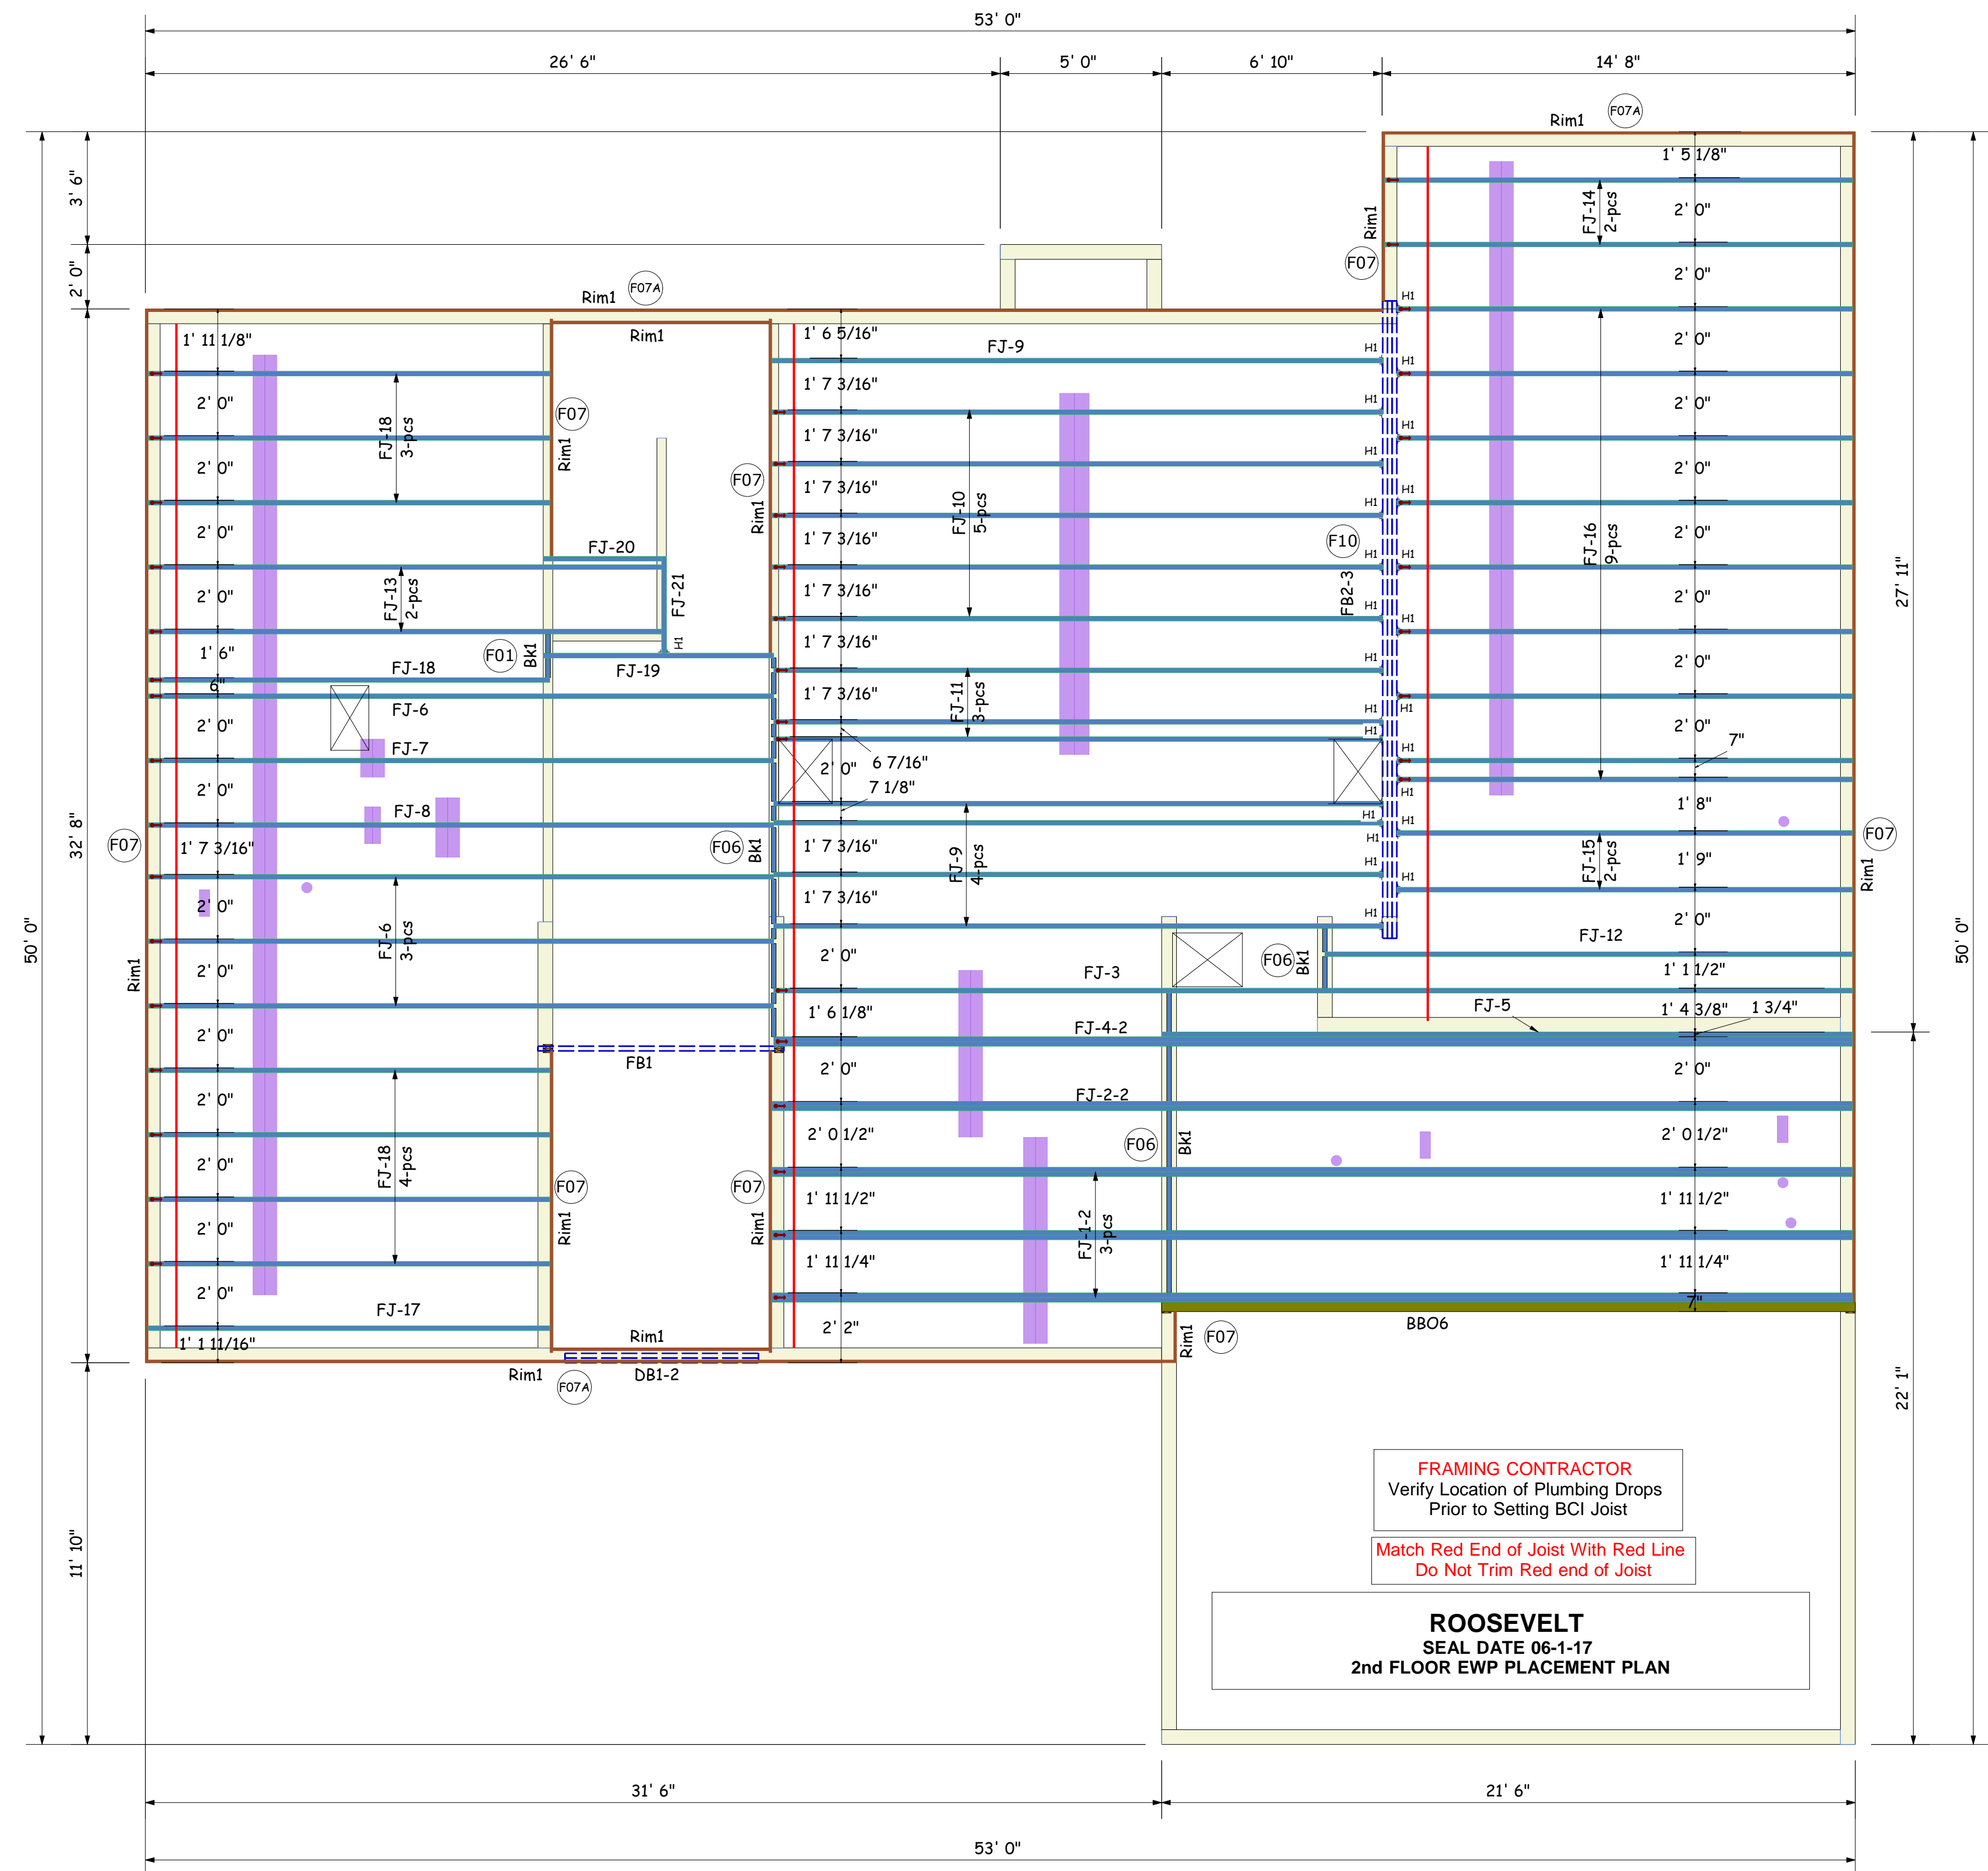

Products					
PlotID	Length	Product	Plies	Net Qty	
FJ-1-2	33' 6"	14" BCI® 4500s-1.8	2	6	
FJ-2-2	33' 6"	14" BCI® 4500s-1.8	2	2	
FJ-3	33' 5 1/4"	14" BCI® 4500s-1.8	1	1	
FJ-4-2	33' 5 1/4"	14" BCI® 4500s-1.8	2	2	
FJ-5	21' 5"	14" BCI® 4500s-1.8	1	1	
FJ-6	19' 4 3/4"	14" BCI® 4500s-1.8	1	4	
FJ-7	19' 4 3/4"	14" BCI® 4500s-1.8	1	1	
FJ-8	19' 4 3/4"	14" BCI® 4500s-1.8	1	1	
FJ-10	18' 11 1/4"	14" BCI® 4500s-1.8	1	5	
FJ-11	18' 11 1/4"	14" BCI® 4500s-1.8	1	3	
FJ-9	18' 11 1/4"	14" BCI® 4500s-1.8	1	5	
FJ-12	16' 4 1/4"	14" BCI® 4500s-1.8	1	1	
FJ-13	15' 11"	14" BCI® 4500s-1.8	1	2	
FJ-14	14' 6"	14" BCI® 4500s-1.8	1	2	
FJ-15	14' 1 1/2"	14" BCI® 4500s-1.8	1	2	
FJ-16	14' 1 1/2"	14" BCI® 4500s-1.8	1	9	
FJ-17	12' 5 1/2"	14" BCI® 4500s-1.8	1	1	
FJ-18	12' 5 1/2"	14" BCI® 4500s-1.8	1	8	
FJ-19	7' 1 3/4"	14" BCI® 4500s-1.8	1	1	
FJ-20	3' 8"	14" BCI® 4500s-1.8	1	1	
FJ-21	3' 0"	14" BCI® 4500s-1.8	1	1	
DB1-2	6' 0"	1-3/4" x 9-1/4" VERSA-LAM® 2.0 3100 SP	2	2	
FB1	8' 0"	1-3/4" x 14" VERSA-LAM® 2.0 3100 SP	1	1	
FB2-3	20' 0"	1-3/4" x 24" VERSA-LAM® 2.0 3100 SP	3	3	
Rim1	12' 0"	1" x 14" BC RIM BOARD OSB	1	18	
Bk1	21' 0"	14" BCI® 4500s-1.8	1	1	

Hangers			
PlotID	Qty	Manuf	Product
H1	25	Simpson	IUS 1.81/14

FRAMING CONTRACTOR
Verify Location of Plumbing Drops
Prior to Setting BCI Joist

Match Red End of Joist With Red Line
Do Not Trim Red end of Joist

ROOSEVELT
SEAL DATE 06-1-17
2nd FLOOR EWP PLACEMENT PLAN

H & H HOMES

ROOSEVELT - MASTER
2nd FLOOR EWP PLACEMENT PLAN

Builders FirstSource, Central Carolina Markets

DRAWN BY: CORY D DRIETZ DATE: 14MAR18

SCALE: NOT TO SCALE JOB NUMBER:

MINIMUM DESIGN DATA

LIVE LOAD 40 PSF
DEAD LOAD 10 PSF

TOTAL LOAD 50 PSF

DOL = 100%

DEFLECTION CRITERIA
L/480 (MINIMUM)

ARCHITECTURAL PLAN DATE
4-26-17

SEALED PLAN DATE
6-1-17

Sheet
1 of 1