

BUILDING SETBACKS FRONT - 35' REAR - 25' SIDE - 10' SIDE CORNER - 20'

MAX, IMPERVIOUS PER LOT: 5,000 SF

LOT INFORMATION:

PIN: 0634-80-0974.000 TOTAL LOT AREA = 0.66 AC = 30,378 SF FOUNDATION = 2,644 SF FXISTING IMPERVIOUS = 2.644 SF PERCENT IMPERVIOUS = 8.7%




INSET SCALE: 1" =20'

NOTES:

- THIS SURVEY WAS PREPARED BY BATEMAN CIVIL SURVEY CO., UNDER THE SUPERVISION OF STEVEN P. CARSON, PLS.
- THIS PLAN HAS BEEN PREPARED FOR LAYOUT AND PERMITTING PURPOSES ONLY.
- PROPERTY LINES SHOWN WERE TAKEN FROM EXISTING FIELD EVIDENCE, EXISTING DEEDS AND/OR PLATS OF PUBLIC RECORD, AND INFORMATION SUPPLIED TO THE SURVEYOR BY THE
- ALL DISTANCES ARE HORIZONTAL GROUND DISTANCES AND ALL BEARINGS ARE NORTH CAROLINA STATE PLANE COORDINATE SYSTEM UNLESS OTHERWISE SHOWN.
- THIS MAP IS NOT FOR RECORDATION AND SHOULD BE REVIEWED BY A LOCAL GOVERNMENT AGENCY FOR COMPLIANCE WITH ANY APPLICABLE LAND DEVELOPMENT REGULATIONS.
- THE BASIS OF NORTH AND ALL EASEMENTS, RIGHTS-OF-WAYS, BUFFERS, SETBACKS AND ADJOINERS, ETC. REFERENCED IN TITLE BLOCK.
- NO INVESTIGATION INTO THE EXISTENCE OF JURISDICTIONAL WETLANDS OR RIPARIAN BUFFERS PERFORMED BY THIS FIRM.
- SURVEYOR HAS MADE NO INVESTIGATION OR INDEPENDENT SEARCH FOR EASEMENTS OF RECORD, ENCUMBRANCES, RESTRICTIVE COVENANTS, OWNERSHIP TITLE EVIDENCE OR ANY OTHER FACTS THAT AN ACCURATE AND CURRENT TITLE SEARCH MAY DISCLOSE.
- THE PROPERTY LIES IN ZONE 'X' PER NATIONAL FLOOD INSURANCE PROGRAM F.I.R.M. MAP #3720062400J, DATED OCTOBER 3, 2006.
- 11. PROPERTY OWNER: KB HOME RALEIGH- DURHAM INC. 4506 S. MIAMI BLVD. #100 DURHAM, NC. 27703

Curve Table				
Curve #	Length	Radius	Direction	Chord
C38	34.36'	25.00*	S25°00'52"W	31.72



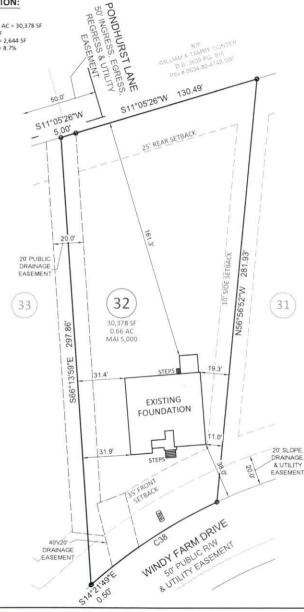



Bateman Civil Survey Company

Engineers • Surveyors • Planners

2524 Reliance Avenue, Apex, NC 27539 Ph; 919,577,1080 Fax: 919,577,1081 ivilsurvey.com info@bateman NCBELS Firm No. C-2378



VICINITY MAP

(Not to Scale)

LEGEND

PO = PORCH CP = COVERED PATIO SW = SIDEWALK DW = CONC DRIVEWAY SP = SCREENED PORCH P = CONCRETE PATIO

⊗ = COMPUTED POINT

O = IRON PIPE FOUND = IRON PIPE SET (IPS) ● = DRILL HOLE FOUND

WWD = WATER METER CO = CLEAN OUT AC = AIR CONDITIONER

= CABLE BOX = SEWER MANOLE = TELEPHONE PEDESTAL CB = CATCH BASIN

G = GAS METER E = ELECTRIC METER YI = YARD INLET S = STOOP

I, STEVEN P. CARSON, CERTIFY THAT THIS PLAT WAS DRAWN UNDER MY DIRECT SUPERVISION FROM A SURVEY MADE UNDER MY SUPERVISION (PLAT BOOK REFERENCED IN TITLE BLOCK); THAT THE BOUNDARIES NOT SURVEYED ARE CLEARLY INDICATED AS DRAWN FROM INFORMATION LISTED UNDER REFERENCES; THAT THE RATIO OF PRECISION AS CALCULATED IS 1:10,000+; AND THAT THIS MAP MEETS THE REQUIREMENTS OF THE STANDARD OF PRACTICE FOR LAND SURVEYING IN NORTH CAROLINA, L-4752



This map is of an existing parcel of land and is only intended for the parties and purposes shown. This map not for recordation. No title report provided.

FOUNDATION SURVEY

FOR

KB HOMES

HIGHLAND GROVE - PHASE 1 - LOT 32 395 WINDY FARM DRIVE, FUQUAY-VARINA, NC HECTORS CREEK TOWNSHIP, HARNETT COUNTY

DRAWN BY: DOM CHECKED BY: SPC DATE: 10/4/21

REFERENCE: BK 2020, PGS, 381-383

BCS# 200597

SCALE: 1" = 40"