


Hatch Legend

	8' 1-1/2" BRG HGT.
	AHU PLATFORM
	9' 1-1/2" BRG HGT.

PlotID	Length	Product	Piles	Net Qty	Fab Type
DB1-2	10-00-00	2.0 RigidLam DF LVL 1-3/4 x 9-1/4	2	2	FF
DB2-2	6-00-00	2.0 RigidLam DF LVL 1-3/4 x 9-1/4	2	2	FF
RB1-2	20-00-00	2.0 RigidLam DF LVL 1-3/4 x 11-7/8	2	2	FF
FB1-3	20-00-00	2.0 RigidLam DF LVL 1-3/4 x 16	3	3	FF
FB2-2	2-00-00	2.0 RigidLam DF LVL 1-3/4 x 16	2	2	FF

Truss Connector Total List

Manuf	Product	Qty
MITek	HD410	9
MITek	MSH422	9

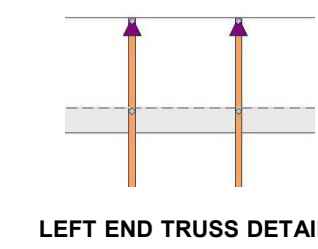

FLOOR TRUSS FRAMING

DRAWING SCALE : 1/4" = 1'



IVERCON CONSTRUCTION
 AURORA PLAN
 FLOOR TRUSS PLACEMENT PLAN

REVISIONS

DATE	BY
5.18.21	JLB

PROJECT NUMBER
21040027
 SHEET NUMBER
1 / 2