


Truss Connector Total List			
Manuf	Product	Qty	
MITEK	JUS26	6	
MITEK	THD26	10	
MITEK	MSH222"	1	

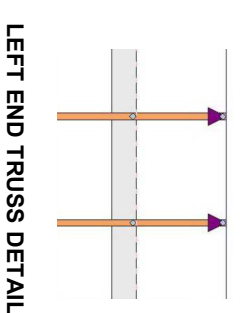

Hatch Legend	
	8' 1-1/2" BRG HGT.
	AHU PLATFORM
	9' 1-1/2" BRG HGT.

ROOF TRUSS FRAMING

DRAWING SCALE : 1/4" = 1'

PROJECT NUMBER	21040027
SHEET NUMBER	2 / 2

REVISIONS		
DATE	BY	JLB
5.18.21		

IVERCON CONSTRUCTION
AURORA PLAN
ROOF TRUSS PLACEMENT PLAN

