

Hatch Legend


	8' 1-1/2" BRG HGT.
	AHU PLATFORM
	9' 1-1/2" BRG HGT.

Products

PlotID	Length	Product	Piles	Net Qty	Fab Type
DB1-2	10-00-00	2.0 RigidLam DF LVL 1-3/4 x 9-1/4	2	2	FF
DB2-2	6-00-00	2.0 RigidLam DF LVL 1-3/4 x 9-1/4	2	2	FF
RB1-2	20-00-00	2.0 RigidLam DF LVL 1-3/4 x 11-7/8	2	2	FF

Truss Connector Total List

Manuf	Product	Qty
MiTek	MSH422	7

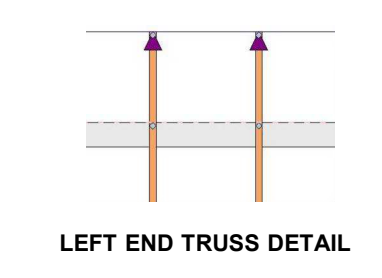

FLOOR TRUSS FRAMING
 DRAWING SCALE : NTS

IVERCON CONSTRUCTION
STERLING PLAN
FLOOR TRUSS PLACEMENT PLAN

REVISIONS

DATE	BY
4.30.21	JLB

PROJECT NUMBER
21040028
SHEET NUMBER
1 / 2