


Floor Area: 0 SF
 Floor Plywood: 0
 Roof Area: 3499.05 SF
 Roof Plywood: 90 sheets
 Roof Shingles: 44 Squares

ROOF TRUSS LAYOUT
 1/4" = 1'-0"

Client: McDONALD LUMBER
 Project: LOT 64 SOUTH CREEK
 Model: JW SEALY
 Lot #: / /
 Order #: P21-06005
 Designer: / /
 Date: / /

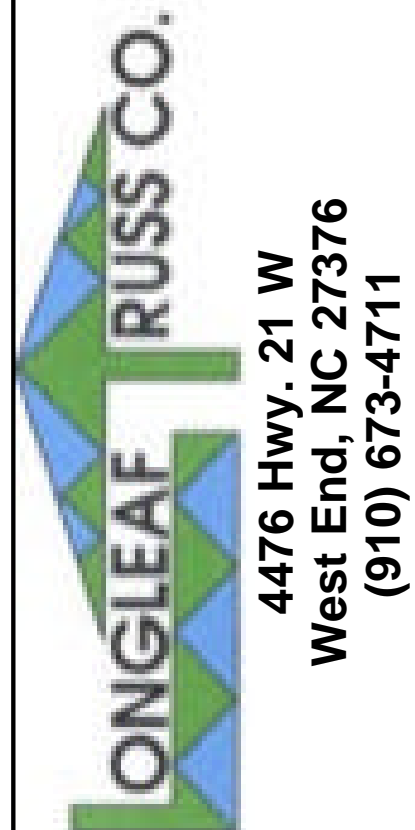

NOTE
 IT IS THE RESPONSIBILITY OF THE BUILDING DESIGNER OR ARCHITECT TO PROVIDE AN APPROPRIATE CONNECTION FOR TRUSSES TO SUPPORTING STRUCTURE PERFECTIONS SHOWN ON TRUSS ENGINEERING SPECIAL CONSIDERATIONS FOR MECHANICAL EQUIPMENT AND/OR PLUMBING (AND THEIR CONNECTIONS) IN TRUSS SPACE MUST BE DIAGRAMMED BY BUILDER ON APPROVED TRUSS LAYOUT PRIOR TO FABRICATION.
 THIS COMPANY IS A TRUSS MANUFACTURER WHOSE RESPONSIBILITIES ARE LIMITED TO THOSE DESCRIBED IN WTCAL1-1995 "DESIGN RESPONSIBILITIES". ACCORDINGLY, IT DISCLAIMS ANY RESPONSIBILITIES AND/OR LIABILITY FOR THE CONSTRUCTION, DESIGN, DRAWINGS, DOCUMENTS INCLUDING THE INSTALLATION AND BRACING OF TRUSSES MANUFACTURED BY THIS COMPANY. SEE <http://support.sbindustry.com/pubs/TTBDRsp-D>