


R. E. LASATER
DB. 2146, PG. 756

VICINITY MAP - N.T.S.

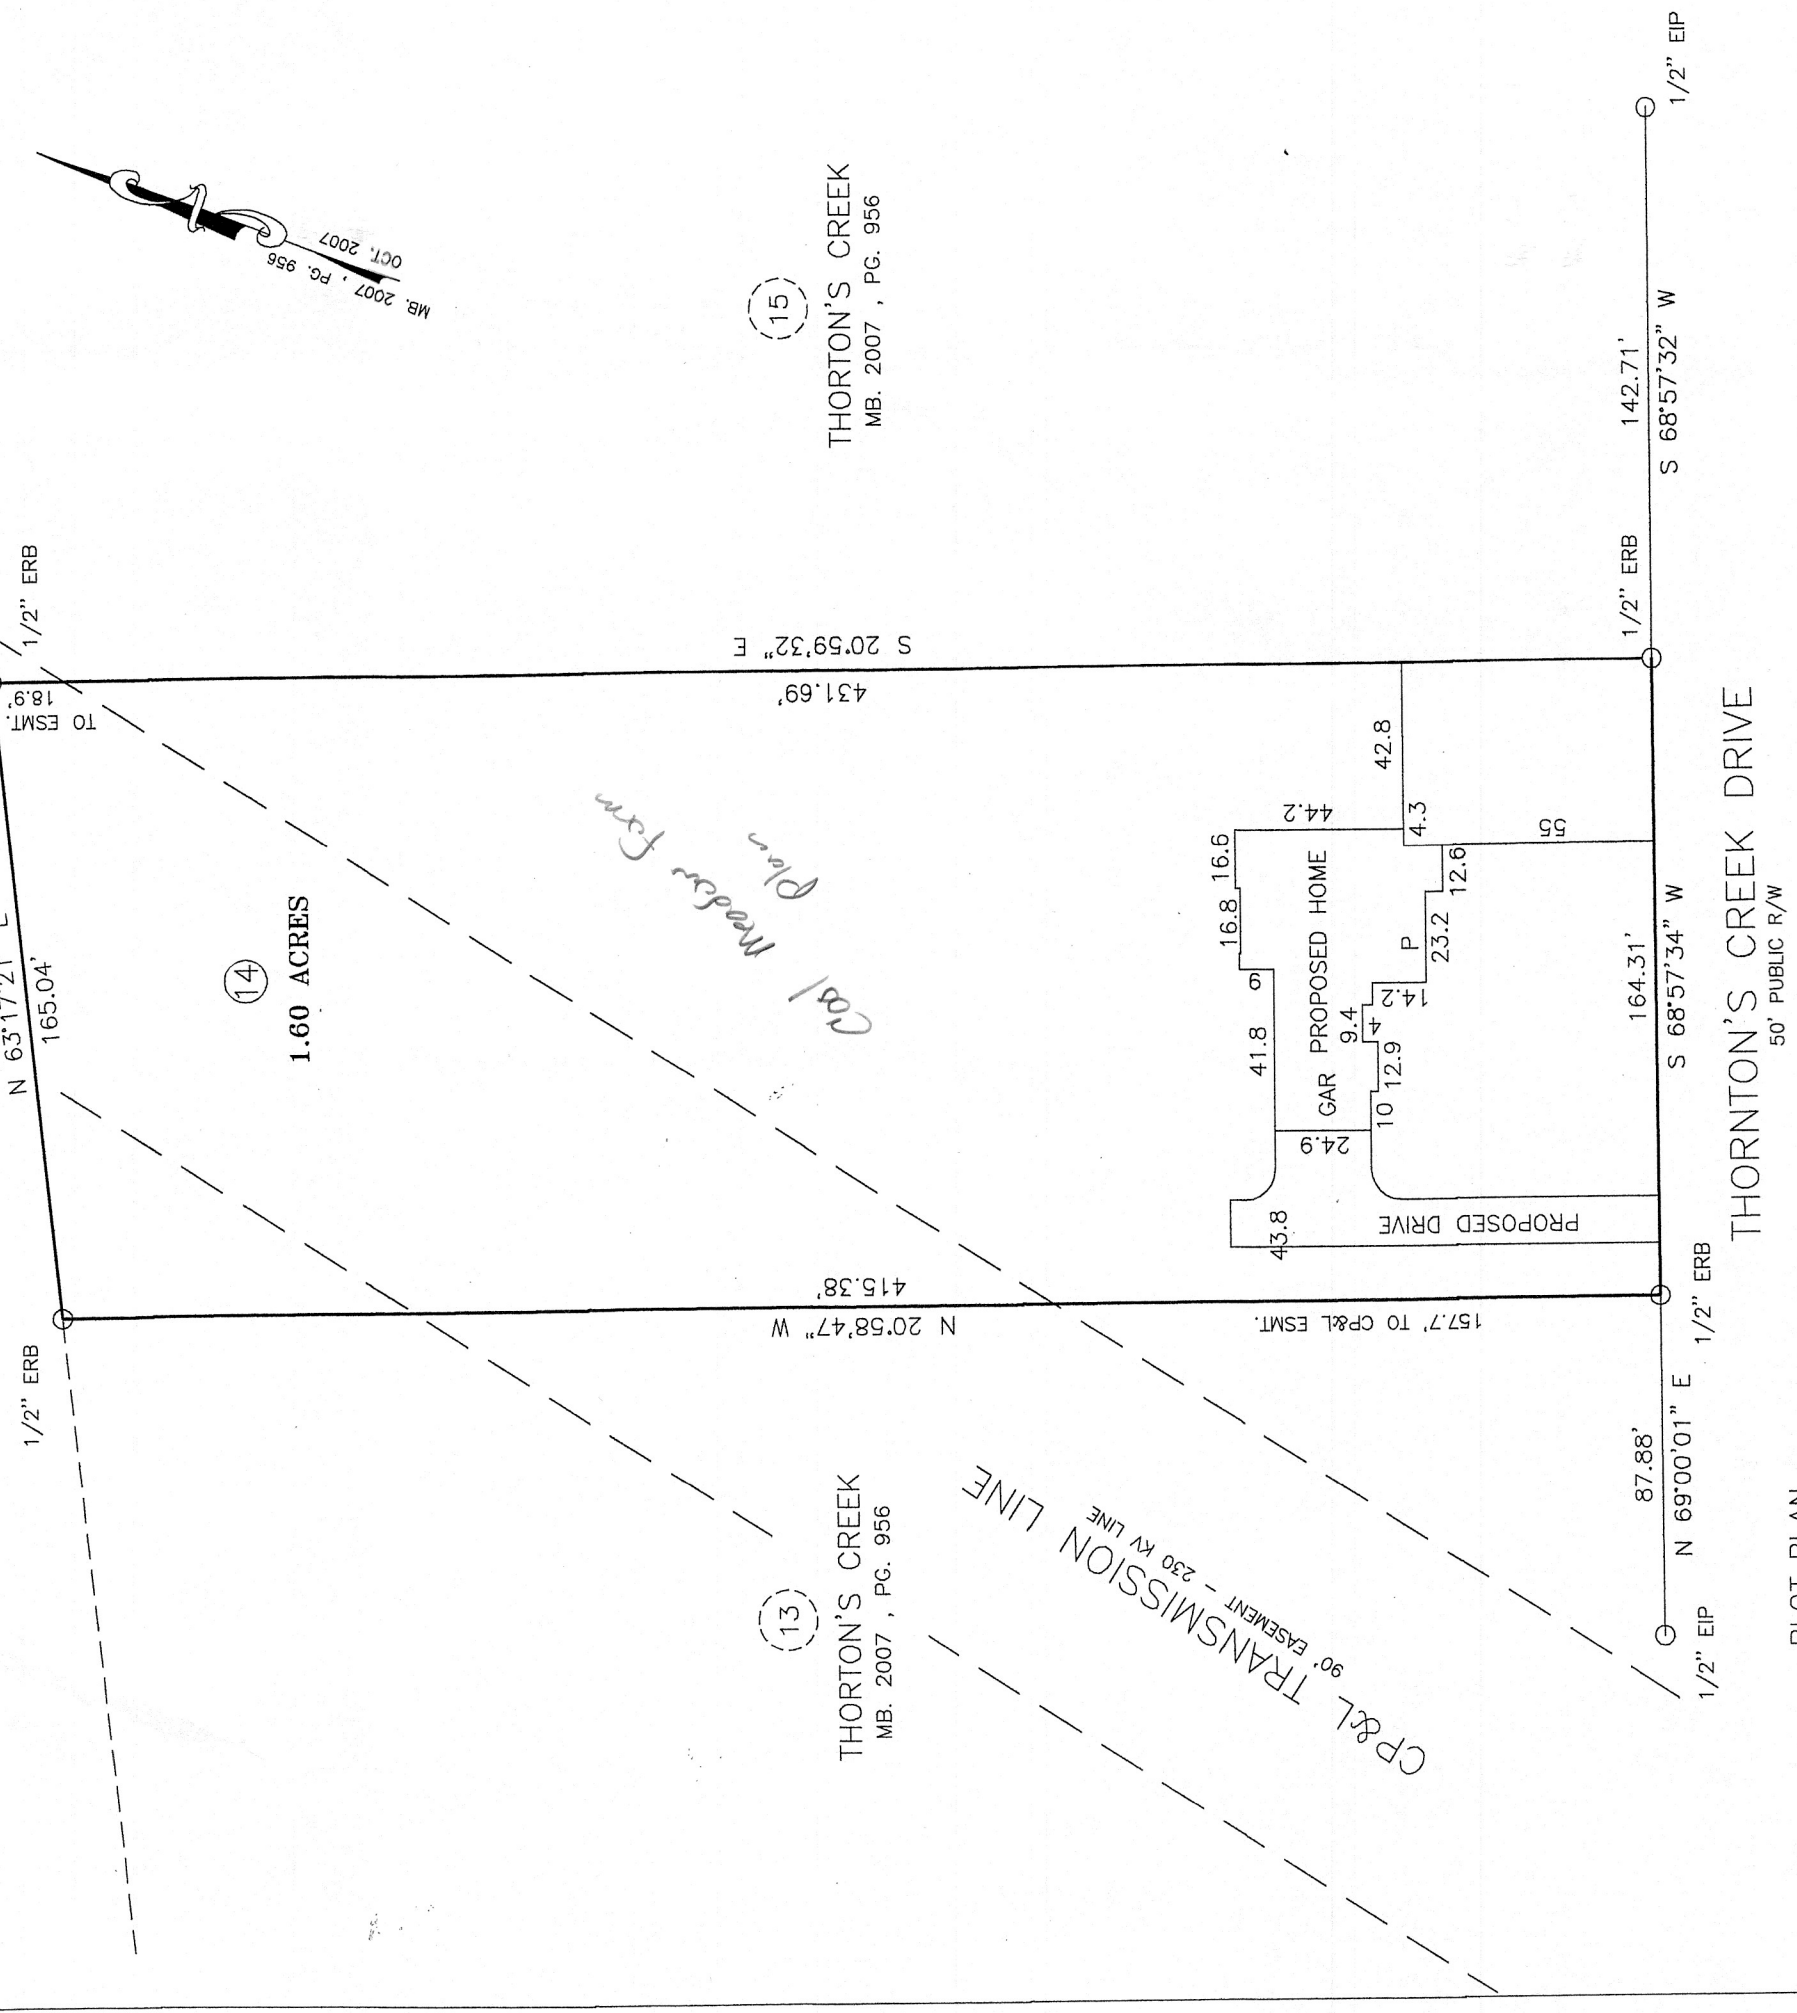

(15)
THORNTON'S CREEK
MB. 2007, PG. 956

(13)
THORNTON'S CREEK
MB. 2007, PG. 956

OWNERS: STAND SURE CUSTOM HOMES, LLC
 MAP NUMBER 2007 PAGE 956
 DEED BOOK 14 PAGE
 LOT 14
 PIN 0588-39-3237.0000

DATE SURVEYED 01/02/21
 ST. ADDRESS 140
 TOWNSHIP GROVE
 HARNETT COUNTY
 ERWIN
 NORTH CAROLINA

SCALE: 1" = 50'
 BAR GRAPH: (IN FEET) 50 25 0 50

- LEGEND:
- A = ACTUAL - (by coordinate computation)
 - AC = CHORD
 - CH = CENTERLINE
 - G = CONCRETE
 - CONC = COMPUTED POINT
 - CP = DEED BOOK AND PAGE
 - D = DEED BOOK AND PAGE
 - DB PG = EAST
 - E = EXISTING ANGLE IRON
 - EAI = EXISTING CONCRETE MONUMENT
 - EOM = EXISTING IRON REBAR
 - ERB = EXISTING IRON PIPE
 - EIP = EXISTING IRON ROD
 - EIR = EXISTING IRON STAKE
 - EIS = ELEVATION
 - EL = EXISTING LIGHTWOOD STAKE
 - ELS = EXISTING RAILROAD SPIKE
 - ERRS = EXISTING REBAR
 - ER = EXISTING 'PK' NAIL
 - EPM = EXISTING 'PK' NAIL
 - ESMT = EASEMENT
 - INT = INTERSECTION
 - L = LENGTH OF CURVE
 - N = NORTH
 - NTS = NOT TO SCALE
 - P = PLAT
 - PAT = MAP BOOK & PAGE
 - MB PG = MAP BOOK & PAGE
 - PG = RADIUS
 - R/W = RIGHT OF WAY
 - S = SOLUTION PIPE
 - SIP = SOLUTION PIPE
 - SIR = SET IRON ROD
 - W = WEST



NORTH CAROLINA, CUMBERLAND COUNTY
 I, JEFFREY B. RIDDLE, CERTIFY THAT THIS MAP WAS DRAWN UNDER MY SUPERVISION FROM AN ACTUAL SURVEY MADE UNDER MY SUPERVISION. DEED AND DESCRIPTION RECORDED IN MAP BOOK 2007, PAGE 956; OR OTHER REFERENCE SOURCE; THAT THE BOUNDARIES NOT SURVEYED ARE INDICATED AS DRAWN FROM INFORMATION IN MAP BOOK 2007, PAGE 956 OR OTHER REFERENCE SOURCE; THAT THE RATIO OF PRECISION BEFORE ADJUSTMENTS IS 1:10,000±, AND THIS MAP MEETS THE REQUIREMENTS OF THE STANDARDS OF PRACTICE OF LAND SURVEYING IN NORTH CAROLINA (21 NCAC 56.1600) THIS 31 DAY OF MAY, 2021.

JEFFREY B. RIDDLE PLS-3653 PHONE (910) 308-9330
 5965 HALL PARK ROAD, FAYETTEVILLE, N.C. 28306