


R. E. LASATER

DB. 2146 , PG. 756

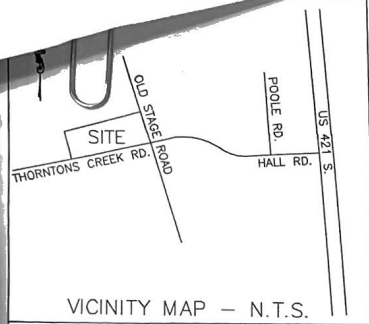

VICINITY MAP - N.T.S.


16

THORNTON'S CREEK
MB. 2007 , PG. 956

17
2.32 ACRES

Black Creek

MS. 2007 , PG. 956
OCT. 2007

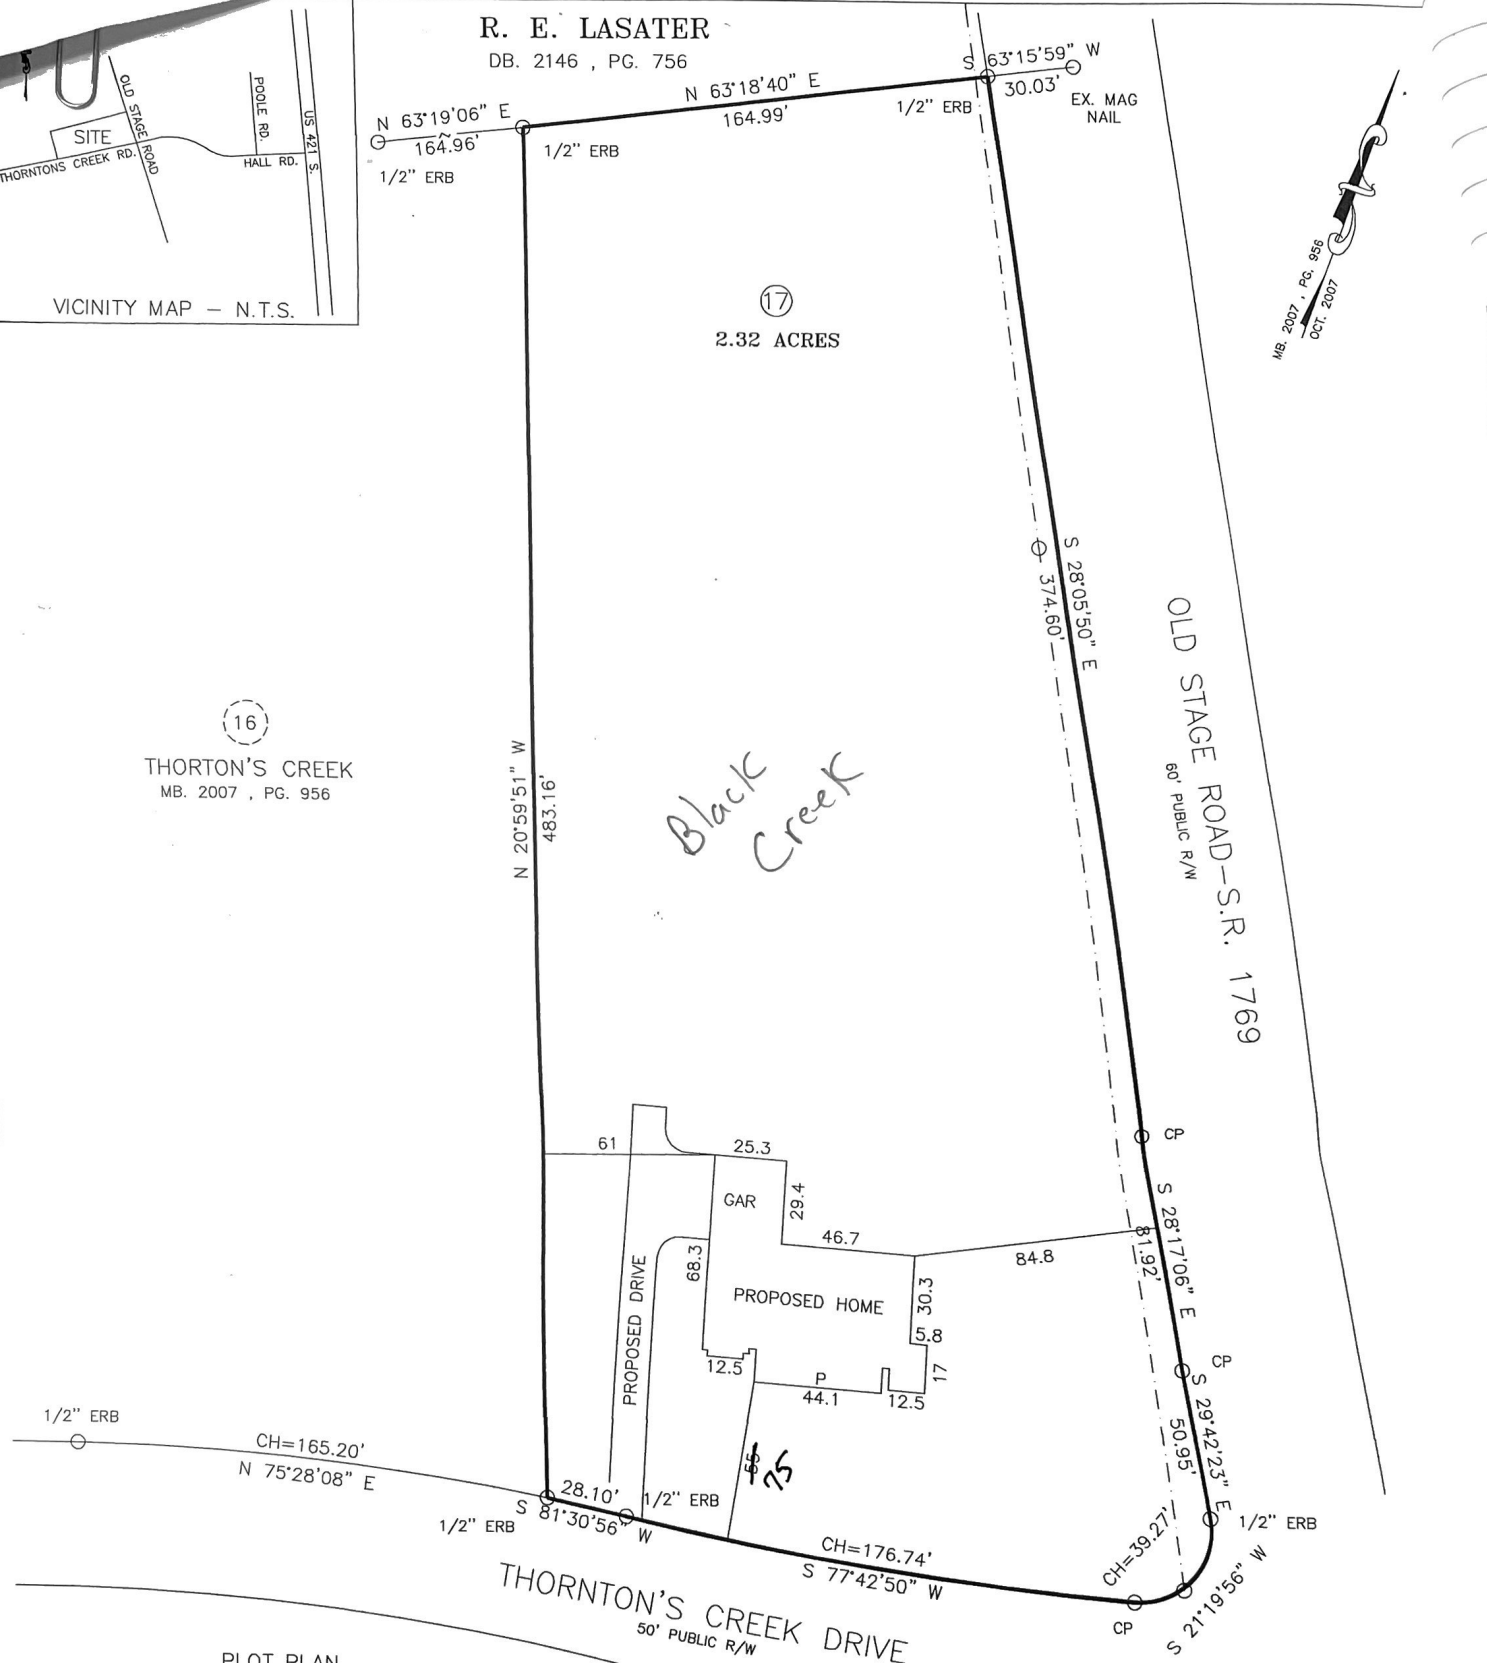

PLOT PLAN

OWNERS: STAND SURE CUSTOM HOMES, LLC

SUBDIVISION: THORNTON'S CREEK
PHASE II

MAP NUMBER 2007 PAGE 956

DEED BOOK PAGE

LOT 17

PIN 0588-39-8413.0000

DATE SURVEYED 01/02/21

ERWIN

HARNETT COUNTY


NORTH CAROLINA

ST. ADDRESS 32

TOWNSHIP GROVE

SCALE: 1" = 50'

NOTE: THIS PROPERTY IS SUBJECT TO ANY EASEMENTS OF RECORD.

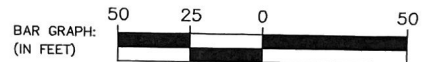

NORTH CAROLINA, CUMBERLAND COUNTY

I, JEFFREY B. RIDDLE, CERTIFY THAT THIS MAP WAS DRAWN UNDER MY SUPERVISION FROM AN ACTUAL SURVEY MADE UNDER MY SUPERVISION, DEED AND DESCRIPTION RECORDED IN MAP BOOK 2007, PAGE 956; DEED BOOK, PAGE, OR OTHER REFERENCE SOURCE; THAT THE BOUNDARIES NOT SURVEYED ARE INDICATED AS DRAWN FROM INFORMATION IN MAP BOOK 2007, PAGE 956 OR OTHER REFERENCE SOURCE; THAT THE RATIO OF PRECISION BEFORE ADJUSTMENTS IS, 1:10,000+, AND THIS MAP MEETS THE REQUIREMENTS OF THE STANDARDS OF PRACTICE OF LAND SURVEYING IN NORTH CAROLINA (21 NCAC 56.1600) THIS 31 DAY OF MAY, 2021.



LEGEND:

- A = ACTUAL
AC = ACRE - (by coordinate computation)
CH = CHORD
C = CENTERLINE
CONC = CONCRETE
CP = COMPUTED POINT
D = DEED
DB PG = DEED BOOK AND PAGE
E = EAST
EAI = EXISTING ANGLE IRON
ECM = EXISTING CONCRETE MONUMENT
ERBR = EXISTING IRON REBAR
EP = EXISTING IRON PIPE
ER = EXISTING IRON ROD
EIS = EXISTING IRON STAKE
EL = ELEVATION
ELS = EXISTING LIGHTWOOD STAKE
ERRS = EXISTING RAILROAD SPIKE
ER = EXISTING REBAR
EPK = EXISTING "PK" NAIL
ESMT = EASEMENT
GAR = GARAGE
INT = INTERSECTION
L = LENGTH OF CURVE
N = NORTH
NTS = NOT TO SCALE
P = PLAT
PAT = PATIO
PB PG = PLAT BOOK & PAGE
R = RADIUS
R/W = RIGHT OF WAY
S = SOUTH
SIP = SET IRON PIPE
SIR = SET IRON ROD
W = WEST
POWER LINE
SURVEYED LINE
RIGHT OF WAY LINE
DEED LINE
EASEMENT LINE

JEFFREY B. RIDDLE PLS-3653 PHONE (910) 308-9330
5965 HALL PARK ROAD, FAYETTEVILLE, N.C. 28306