


STEM WALL SLAB
FOUNDATION PLAN
SCALE 1/4" = 1'-0"

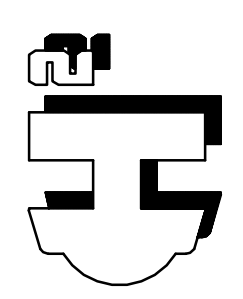

H SQUARED HOME DESIGN, INC.

DESIGNED BY:
HEATHER or JOHNATHAN HALL
165 HEATHERSTONE CT
BENSON NC 27504
(919) 207-1403

HEATED FOOTAGE:
SEE PLAN

SQUARE FOOTAGE:
= FIRST FLOOR
= SECOND FLOOR
= UNF. STORAGE
= GARAGE

THE WALNUT GROVE
STAND SURE HOMES

THIS PLAN HAS BEEN DRAWN IN ACCORDANCE WITH NORTH CAROLINA STATE RESIDENTIAL BUILDING CODES 2018 EDITION.

ANY DEVIATION OF THIS PLAN, DIMENSIONS OR OTHERWISE, H SQUARED HOME DESIGN, INC. IS NOT LIABLE.
This plan is to be built by the homeowner or builder as cited in this title block only.
Not released for multiple builds.

DATE: 09/03/21
1 STORY
FILE: 084121