


Products					
PlotID	Length	Product	Plies	Net Qty	Fab Type
GDH	20-00-00	2.0 RigidLam DF LVL 1-3/4 x 9-1/2	2	2	FF
BM2	8-00-00	2.0 RigidLam DF LVL 1-3/4 x 11-7/8	2	2	FF
BM6	20-00-00	2.0 RigidLam DF LVL 1-3/4 x 14	4	4	FF
BM1	16-00-00	2.0 RigidLam DF LVL 1-3/4 x 14	2	2	FF
BM3	14-00-00	2.0 RigidLam DF LVL 1-3/4 x 14	2	2	FF
BM9	14-00-00	2.0 RigidLam DF LVL 1-3/4 x 14	2	2	FF
BM4	12-00-00	2.0 RigidLam DF LVL 1-3/4 x 14	3	3	FF
BM8	8-00-00	2.0 RigidLam DF LVL 1-3/4 x 14	2	2	FF
BM5	2-00-00	2.0 RigidLam DF LVL 1-3/4 x 14	2	2	FF
BM7	20-00-00	2.0 RigidLam DF LVL 1-3/4 x 18	2	2	FF

Truss Connector Total List		
Manuf	Product	Qty
MiTek	JUS26	27
MiTek	MSH422	6
MiTek	MSH422IF	22
MiTek	One RT16A	8
MiTek	THD410	1
MiTek	One RT7A	63

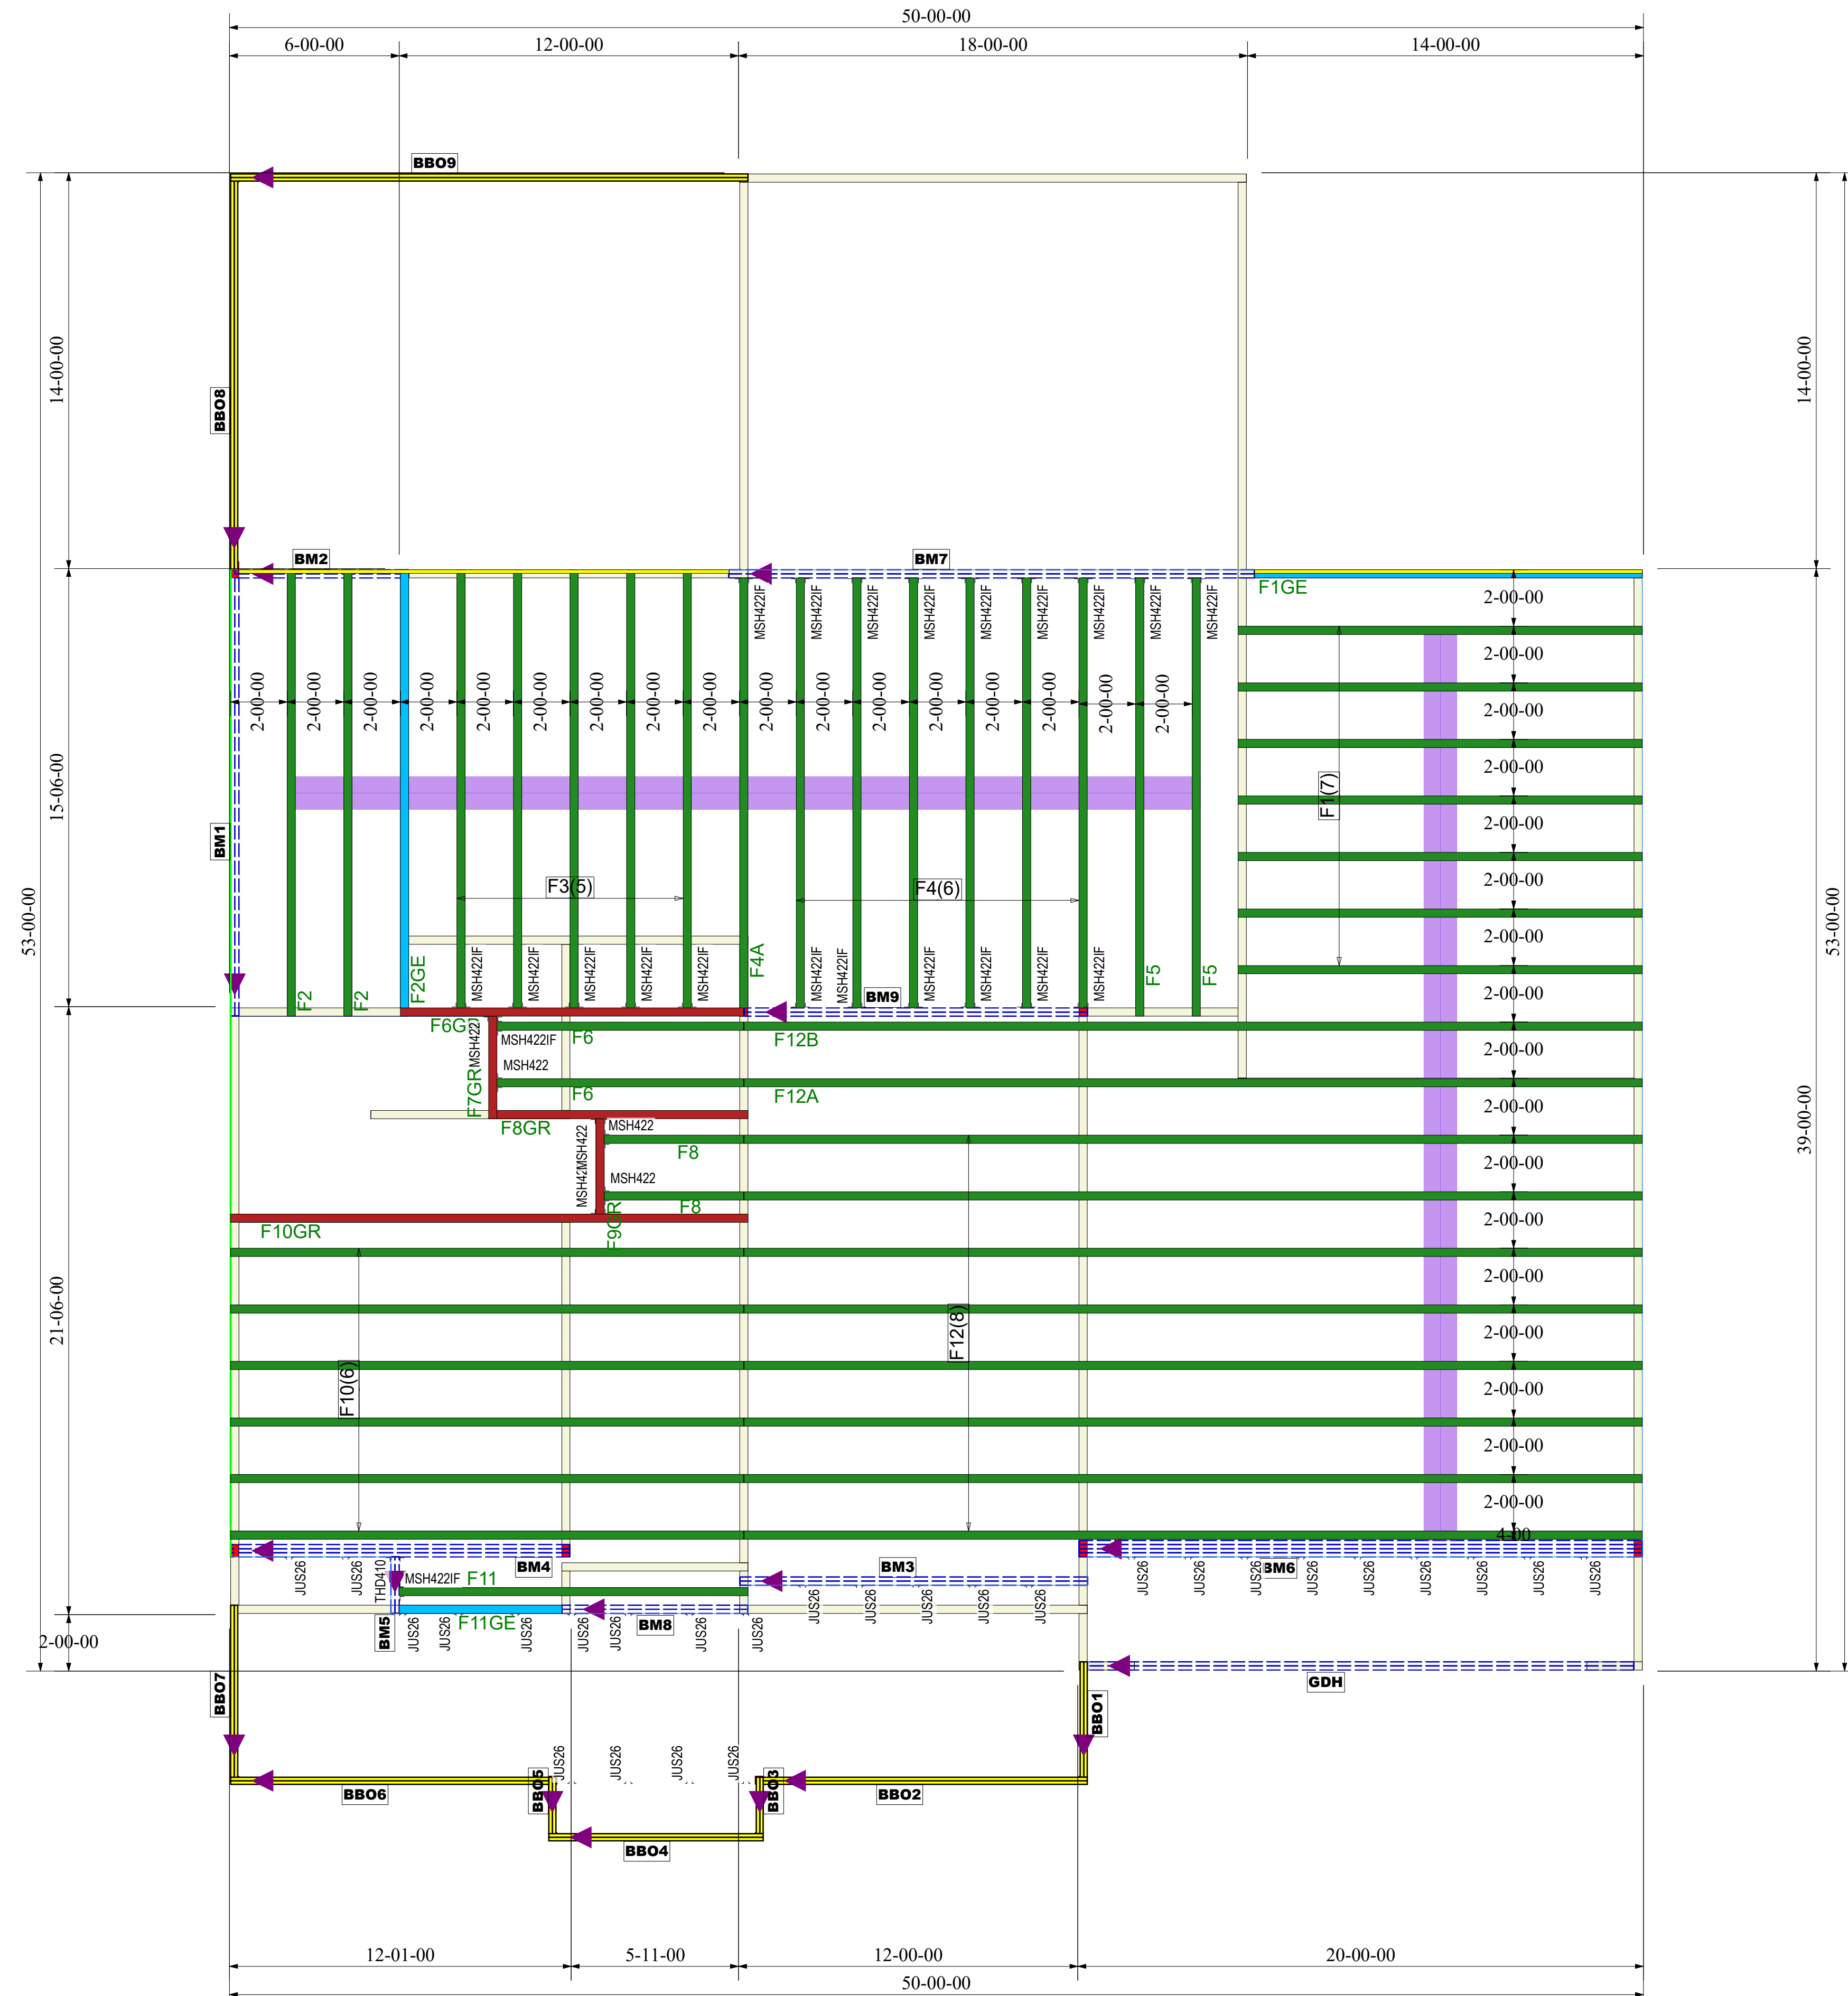

FLOOR TRUSS FRAMING

DRAWING SCALE : NTS



Floyd Properties
1134 ANDERSON CREEK CLUB
FLOOR TRUSS PLACEMENT PLAN

REVISIONS	
DATE	BY
6-11-21	ND

PROJECT NUMBER 21060008
SHEET NUMBER 1 / 1