

VICINITY MAP (NTS)

LEGEND

- AC=AIR CONDITIONING UNIT
- BOC=BACK OF CURB
- DW=CONC DRIVEWAY
- EB=ELECTRIC BOX
- EOP=EDGE OF PAVEMENT
- P=PATIO
- PO=PORCH
- SCO=CLEANOUT
- SW=SIDEWALK
- TP=TELEPHONE PEDESTAL
- WM=WATER METER
- IRON PIPE FOUND
- IRON PIPE SET
- NAIL SET


THIS EXHIBIT MAP IS OF AN EXISTING PARCEL OR PARCELS OF LAND AND DOES NOT CREATE A NEW STREET OR CHANGE AN EXISTING STREET.

D.B. FLOYD, PLS L-3640 DATE

THIS MAP IS ONLY INTENDED FOR THE PARTIES AND PURPOSES SHOWN. THIS MAP IS NOT FOR RECORDATION. NO TITLE REPORT PROVIDED. THIS MAP MAY NOT BE A CERTIFIED SURVEY AND HAS NOT BEEN REVIEWED BY LOCAL GOVERNMENT AGENCY FOR COMPLIANCE WITH ANY APPLICABLE LAND DEVELOPMENT REGULATIONS AND HAS NOT BEEN REVIEWED FOR COMPLIANCE WITH RECORDING REQUIREMENTS FOR PLATS.
GENERAL NOTES:


1. ALL DISTANCES ARE HORIZONTAL GROUND DISTANCES IN U.S. SURVEY FEET UNLESS OTHERWISE NOTED.
2. AREAS SHOWN HEREON WERE COMPUTED USING THE COORDINATE METHOD.
3. LINES NOT SURVEYED ARE SHOWN AS DASHED LINES FROM INFORMATION REFERENCED ON THE FACE OF THIS SURVEY.
4. PROPERTY MAY BE SUBJECT TO ANY/ALL EASEMENTS AND RESTRICTIONS OF RECORD. THIS SURVEY IS A CORRECT REPRESENTATION OF THE LAND PLATTED AND OR DEEDED AND HAS BEEN PREPARED WITHOUT THE BENEFIT OF A TITLE REPORT. A NORTH CAROLINA LICENSED ATTORNEY-AT-LAW SHOULD BE CONSULTED REGARDING CORRECT OWNERSHIP, WIDTH AND LOCATION OF EASEMENTS, AND OTHER TITLE QUESTIONS REVEALED BY TITLE EXAMINATION.
5. DRIVEWAY IMPERVIOUS CALCULATION SHOWN HEREON CALCULATED TO THE FRONT PROPERTY LINE/RIGHT-OF-WAY.

OPEN SPACE

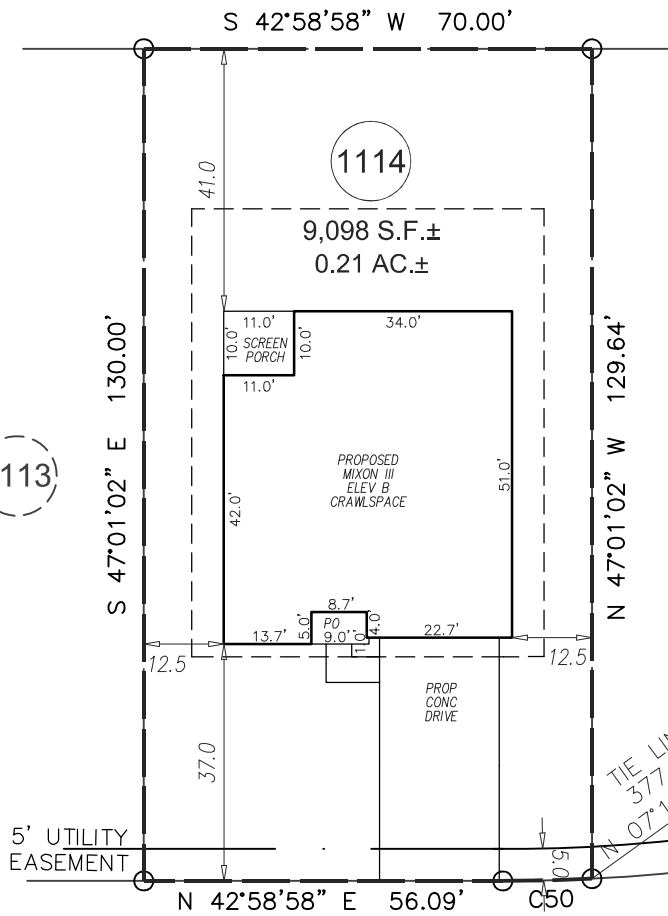

(1115)

(1113)

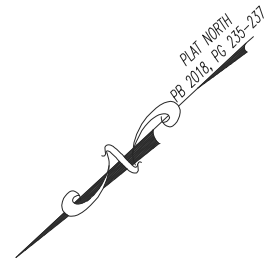

TO INTERSECTION OF SCHOLAR DRIVE & EDUCATION DRIVE


SETBACKS PER P.B. 2018, PG 229
 FRONT 25'
 SIDE 8' ONE SIDE
 2' OTHER SIDE
 REAR 25'
 SIDE STREET 20'

IMPERVIOUS AREA
 HOUSE 2,318 SQ.FT.
 DRIVE TO R/W 709 SQ.FT.
 WALK 41 SQ.FT.

TOTAL 3,068 SQ.FT.

CURVE	RADIUS	ARC LENGTH	CHORD LENGTH	CHORD BEARING
C50	275.00'	13.91'	13.91'	N 41°32'00" E

GRAPHIC SCALE

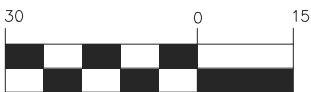

1 inch = 30 ft.

PRELIMINARY PLOT PLAN

REVISION: UPDATED HOUSE PLAN TO MIXON III PER REQUEST 04-08-2021 CKR

STC	PROJECT:	19-002 CAPITOL CITY
	DRAWN BY:	CKR/SEER
	SCALE:	1"=30'
	DATE:	10-06-2020

FOR
 CAPITOL CITY HOMES
 199 SCHOLAR DRIVE
 LOT 1114 ANDERSON CREEK CROSSING SUBDIVISION; PHS 7
 ANDERSON CREEK TWP., HARNETT CO., NC
 P.B. 2018, PG. 235-237