


Walker Grove 4-Bedroom Septic Proposal True Homes - Lot #15



WALKER GROVE LANE - 50' R/W

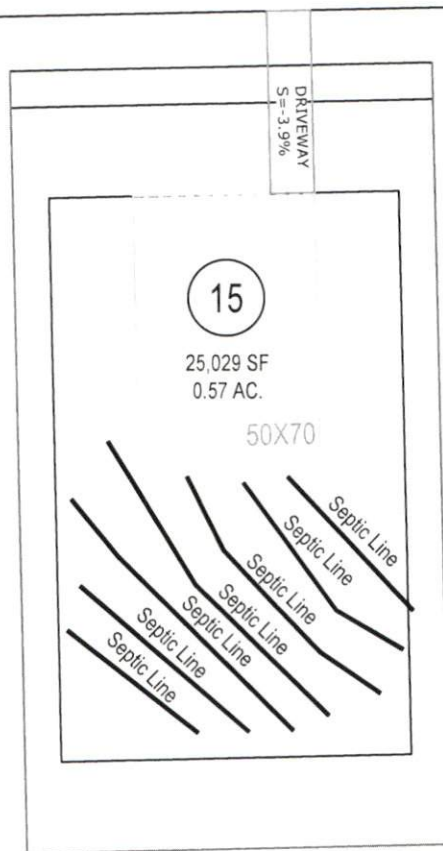

* This drawing represents a preliminary septic design.

**Not a Permit

*** A more detailed septic design should be completed prior to any lot grading.

GRAPHIC SCALE
1" = 50'



Adams
Soil Consulting
919-414-6761
Job #860

860