


SHOP DRAWING REVIEW
 REVIEW IS FOR GENERAL COMPLIANCE WITH
 CONTRACT DOCUMENTS AND STRUCTURAL PLANS.
 SOLE RESPONSIBILITY FOR CORRECTNESS OF
 DIMENSIONS, DETAILS, AND QUANTITIES SHALL
 REMAIN WITH THE CONTRACTOR.

ROOF TRUSS LAYOUT

SCALE: 3/16" = 1'0"

Hangers	
●	19) HUS26
■	11) A3
▲	##) #####
⊕	##) #####
⊗	##) #####
△	##) #####

RESIDENTIAL STRUCTURES, P.C.
 3410 N. Davidson St.
 CHARLOTTE, N.C. 28203
 Seal For Structural Only

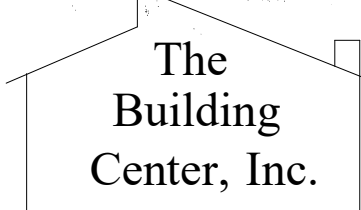

THE BUILDING CENTER, INC.
 2591 Jenkins Dairy Rd
 PH. (704) 824-8182
 FAX. (704) 824-2232

Client: **True Homes**

Notes:

Job Desc: **LENOX - 2475**
 Site Information:
Lot 17 - WAG
 Salesman: _____ Date: **04/20/2021**
 Drafter: **JSC** Job #: **21041612**

THIS IS A TRUSS PLACEMENT DIAGRAM ONLY. These trusses are designed as individual building components to be incorporated into the building design at the specification of the building designer. See individual design sheets for each truss design identified on the placement drawing. The building designer is responsible for temporary and permanent bracing of the roof and floor system and for the overall structure. The design of the truss support structure including headers, beams, walls, and columns is the responsibility of the building designer. For general guidance regarding bracing, consult "Bracing of Wood Trusses" available from the Truss Plate Institute, 583 D'Onofrio Drive, Madison, WI 53179.

SHOP DRAWING APPROVAL
 THIS LAYOUT IS THE SOLE SOURCE FOR FABRICATION OF TRUSSES AND VOIDS ALL PREVIOUS ARCHITECTURAL OR OTHER TRUSS LAYOUTS. REVIEW AND APPROVAL OF THIS LAYOUT MUST BE RECEIVED BEFORE ANY TRUSSES WILL BE BUILT. VERIFY ALL CONDITIONS TO INSURE AGAINST CHANGES THAT WILL RESULT IN EXTRA CHARGES TO YOU.
 REVIEWED BY: _____ APPROVED BY: _____ DATE: _____