


# Walker Grove 3-Bedroom Septic Proposal True Homes - Lot #3

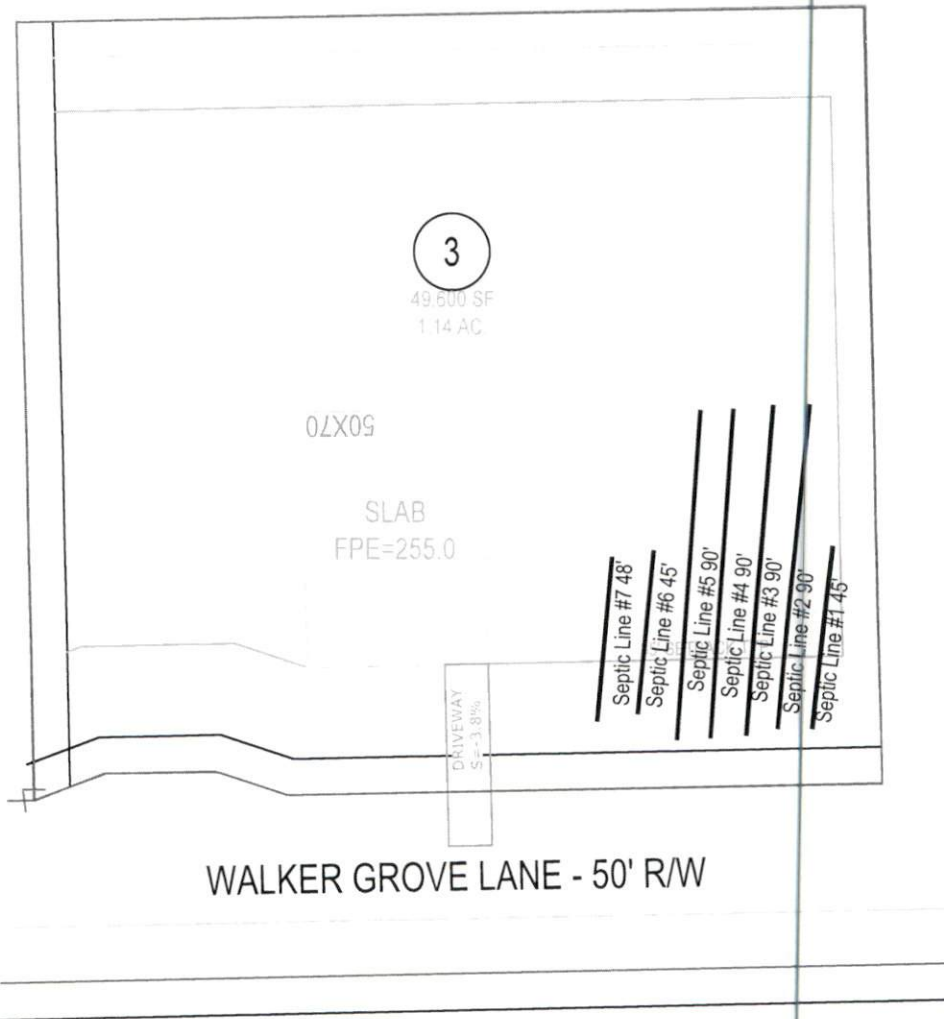

\* This drawing represents a preliminary septic design.

\*\*Not a Permit

\*\*\* A more detailed septic design should be completed prior to any lot grading.

GRAPHIC SCALE  
1" = 50'



Adams  
Soil Consulting  
919-414-6761  
Job #860