


NOTE:  
Ridge Vents

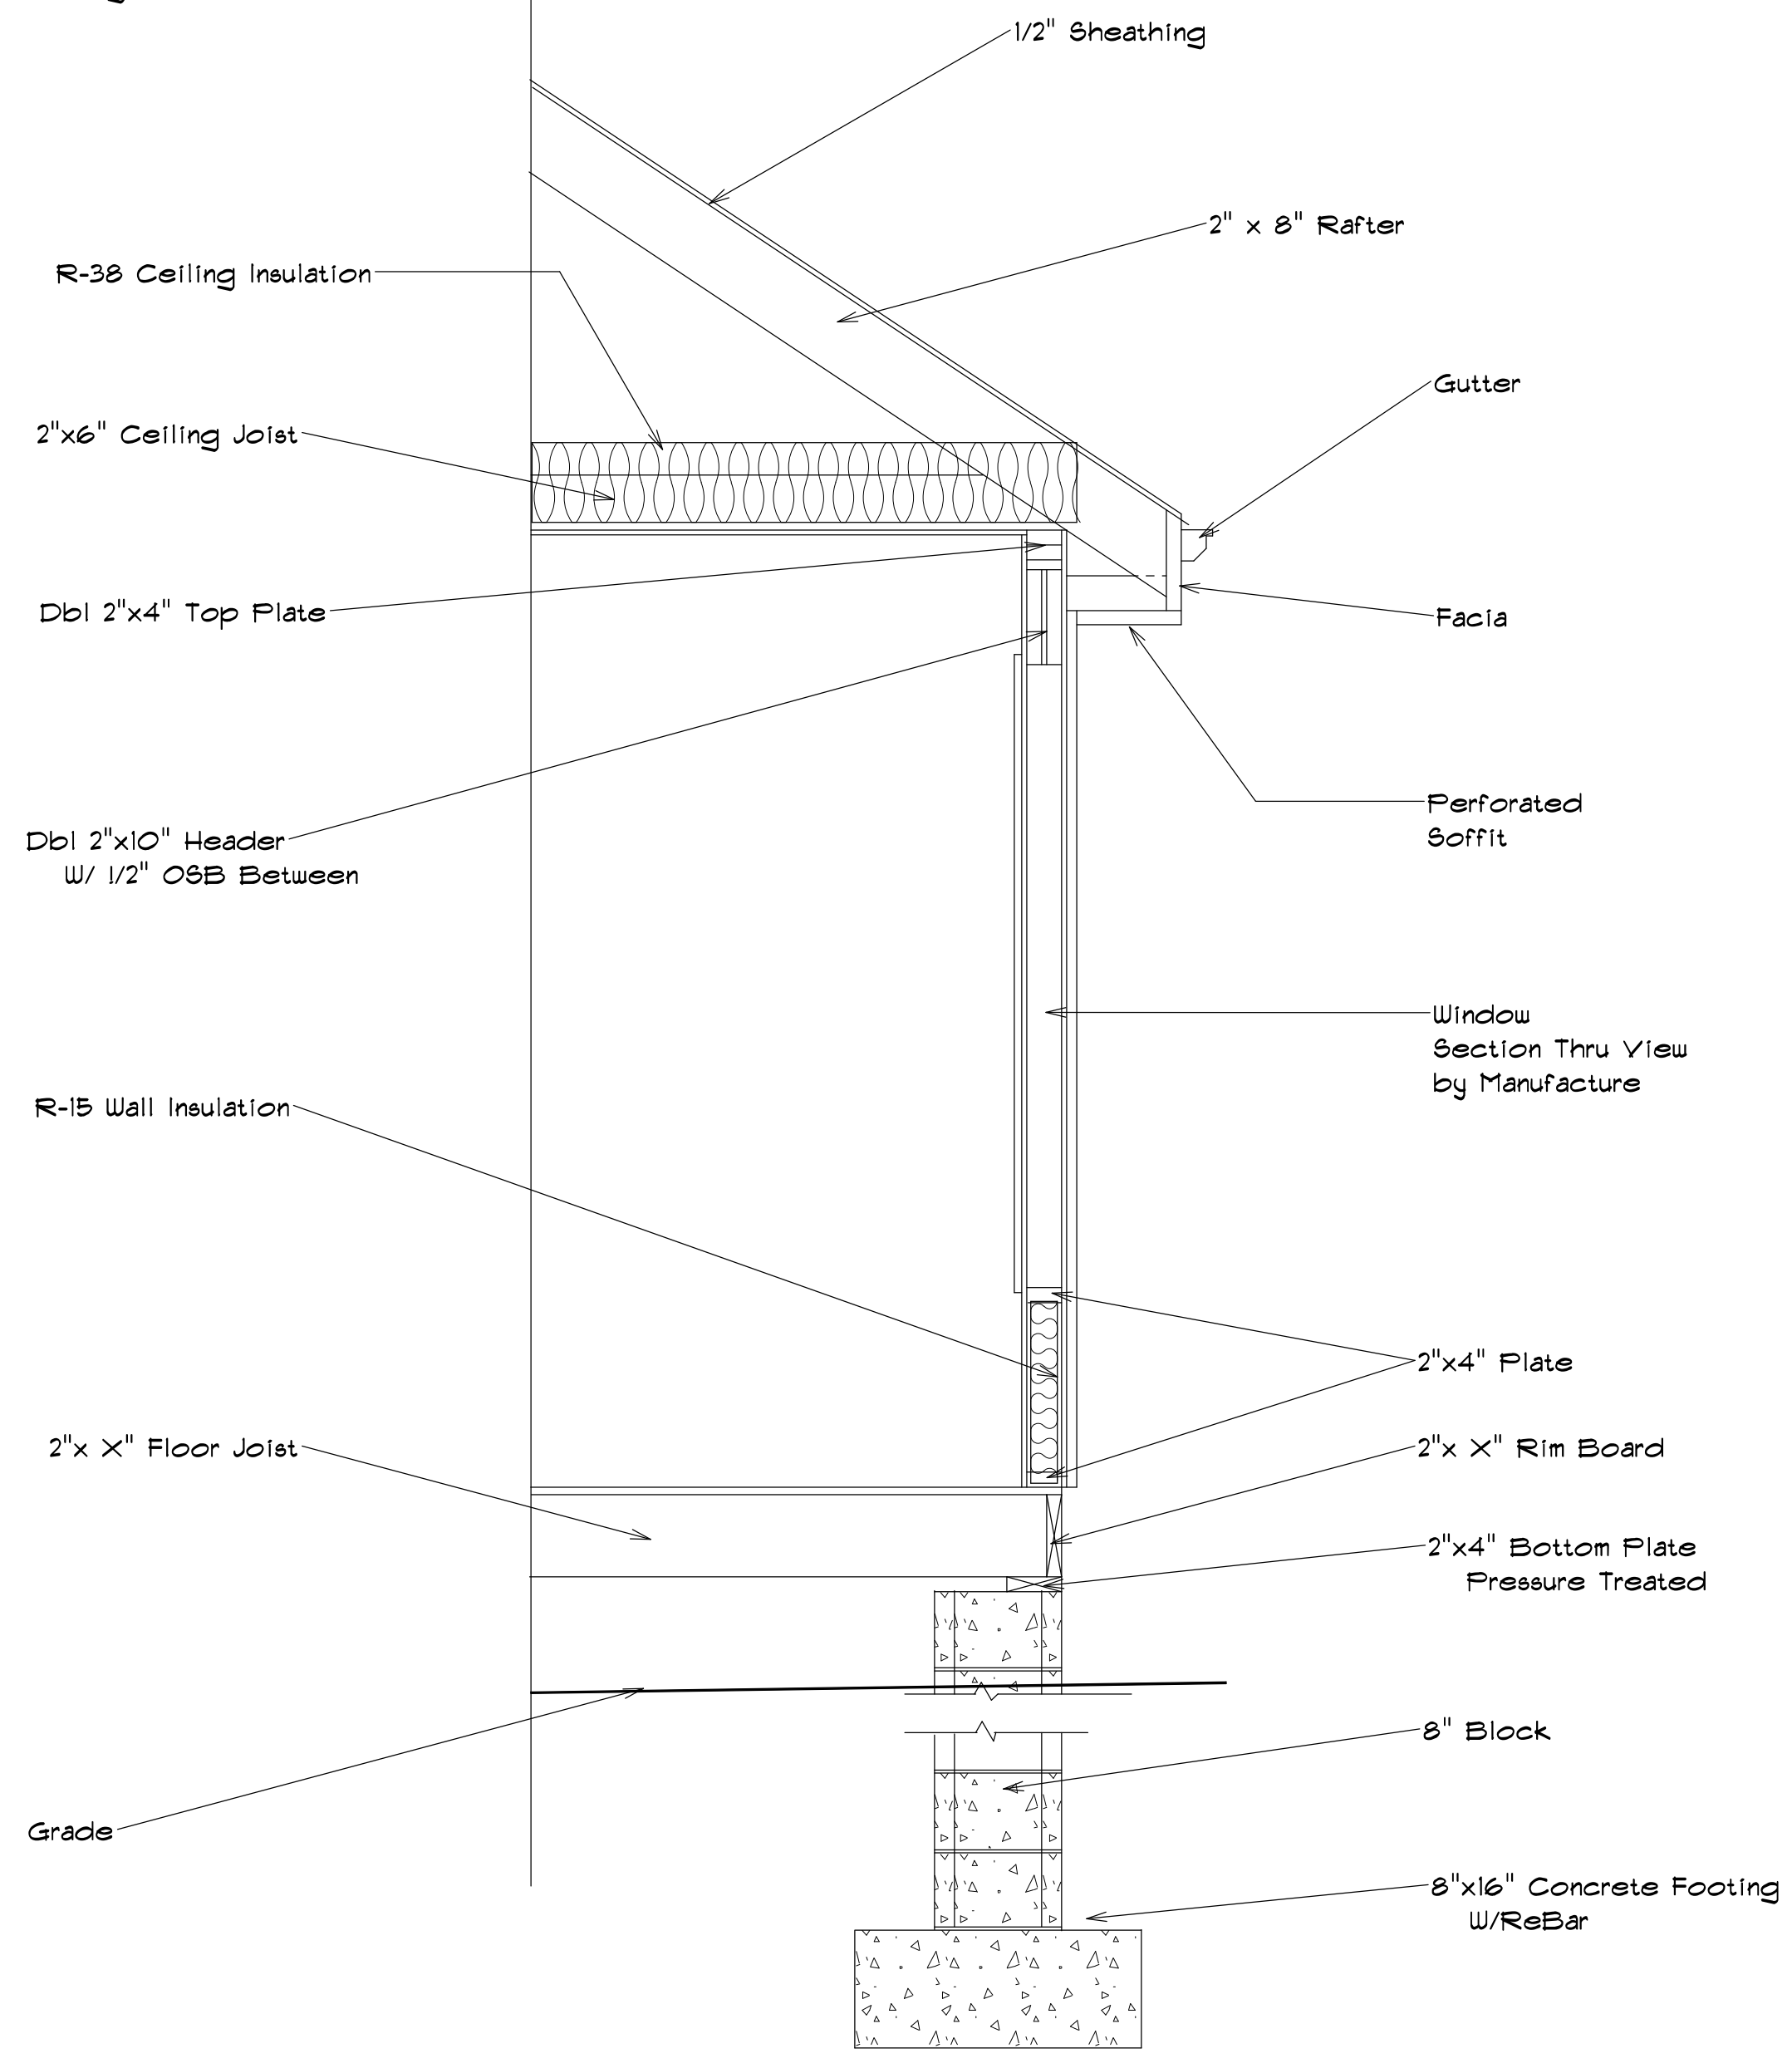

SECTION THROUGH