


S 34° 47' 16.09036" E 19' 15.83004" E 61° 57' 37.5" E 31.9000" E 57'-2 1/4"

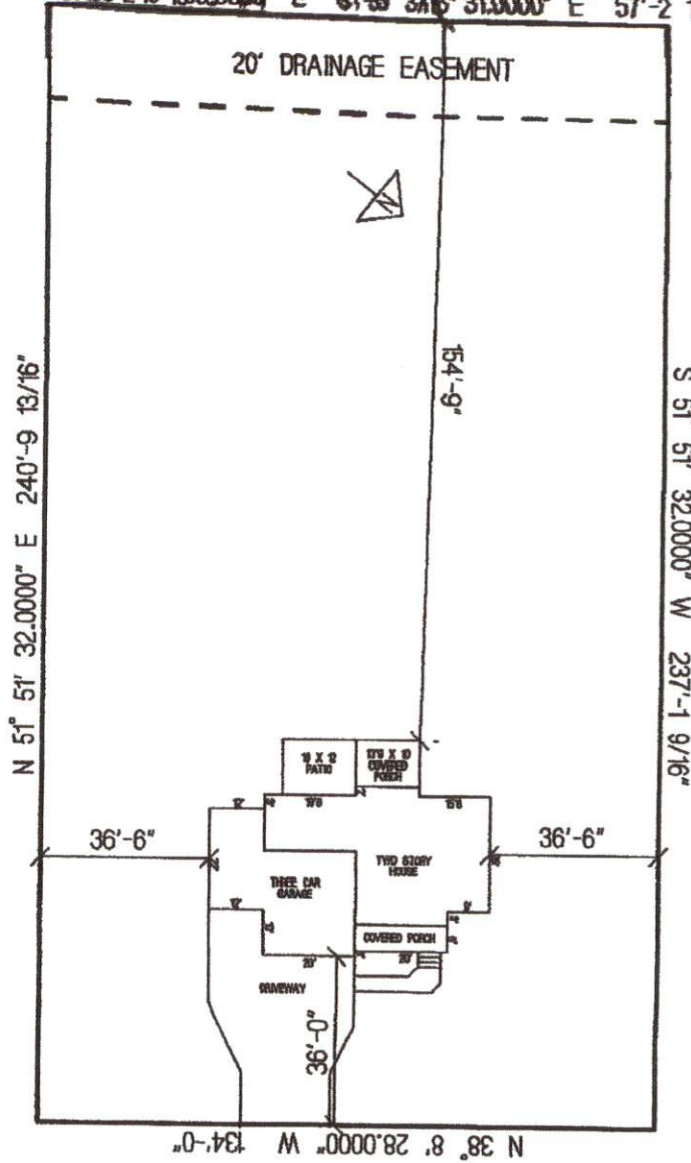

JOSEPH ALEXANDER DRIVE

**CUMBERLAND HOMES, INC.**  
**THE MORGAN II W/ 3RD CAR GARAGE**  
**LOT # 118 BALLARD WOODS**  
**SCALE: 1"=40'**