




SOUTHERN BUILT, INC.

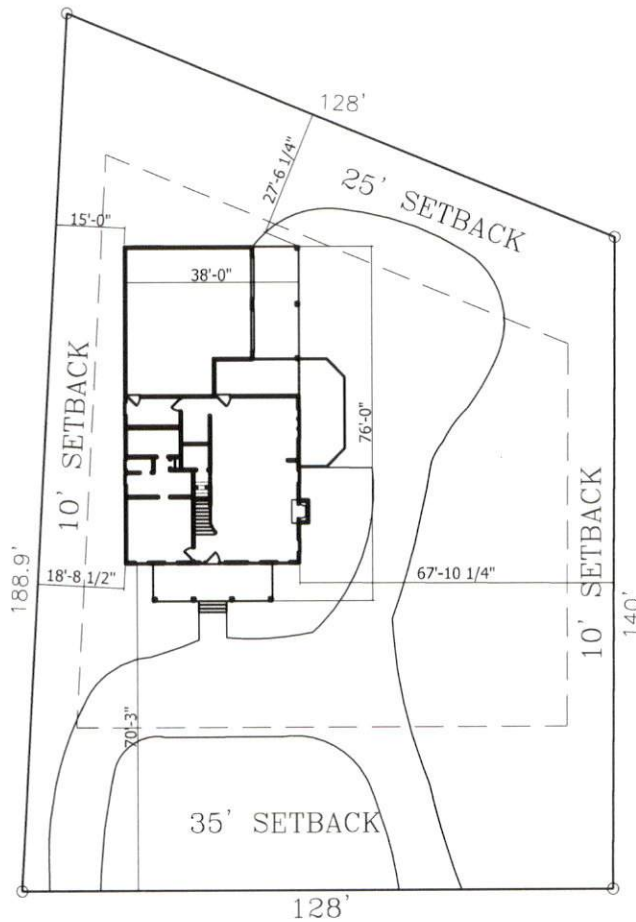

Lot 23 KEITH HILLS
 402 KEITH HILLS ROAD
 LILLINGTON, NC 27546
 Pin 0579-29-4163.000
 Harnett County
 Plat Book and Page 19-47
 Deed Book and Page 3642-0241

LOT 23 KEITH HILLS

SCALE 1" = 40'-0"