




1 GARAGE CURB DETAIL
N.T.S.

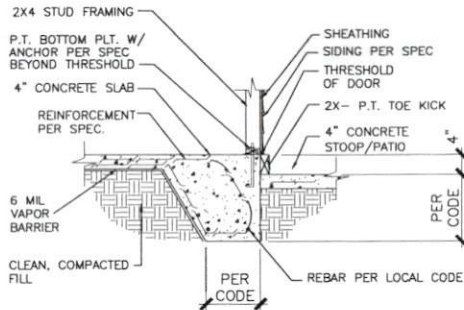


2 SECTION @ PORCH/PATIO
N.T.S.

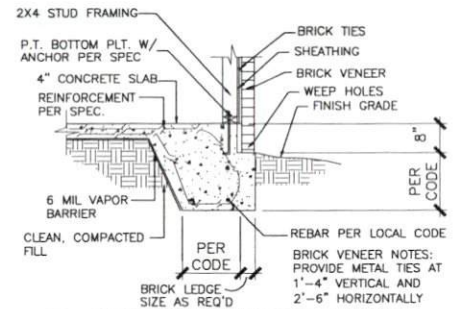


3 SECTION W/BRICK LEDGE
N.T.S.

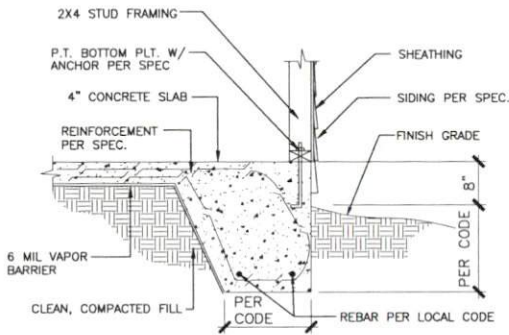


4 TYPICAL SLAB DETAIL
N.T.S.

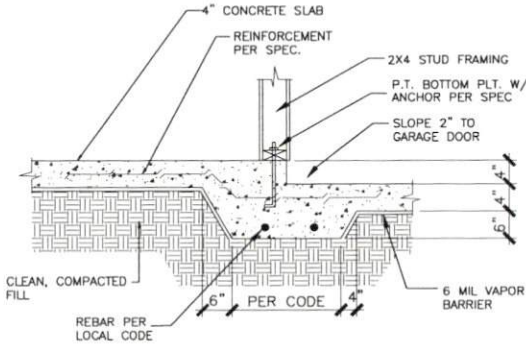


5 SECTION @ GARAGE
N.T.S.

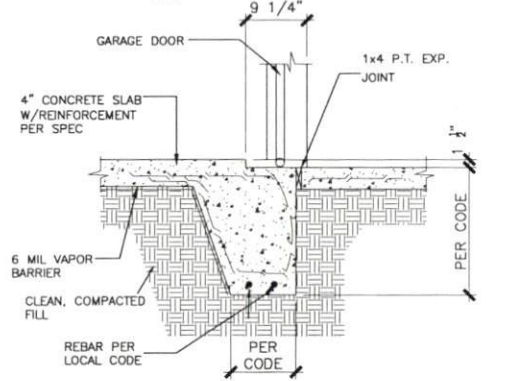


6 TYPICAL GARAGE DOOR DETAIL
N.T.S.

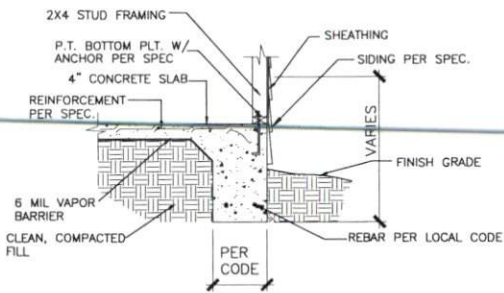

7 TYPICAL TURNDOWN SLAB DETAIL
N.T.S.

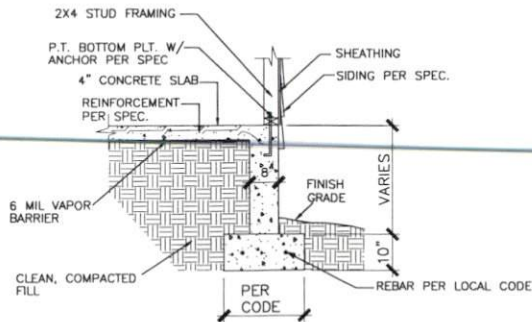

8 TYPICAL STEM WALL DETAIL
N.T.S.

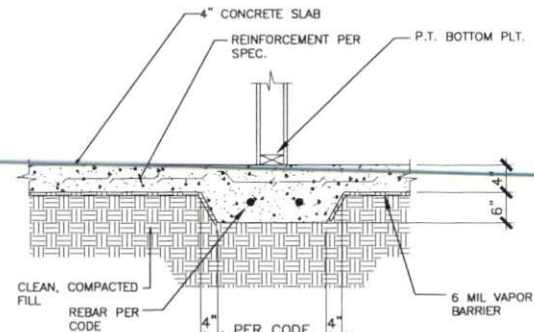

9 SECTION @ GRADE BEAM
N.T.S.

© SMITH DOUGLAS HOMES 2017

DATE	9/17/16
REVISION	UPDATED PER IN REDLINES
AW	



SLAB FOUNDATION DETAILS

SMITH DOUGLAS HOMES
110 VILLAGE TRAIL
SUITE 115
WOODSTOCK, GA 30188
www.smithdouglass.com

SMITH DOUGLAS HOMES
expressly reserves its
copyright rights in these plans
and drawings. These plans
are prepared for the
exclusive use of the
project and are not to be
reproduced without
written consent from SMITH
DOUGLAS HOMES.

BB	AW
DATE	6/17/16
PROJECT	0811
SCALE	ALL
DATE	ALL
SCALE	D1