


Other Items (Roof):
 HTU26 (24)
 HGUS26-2 (2)
 H2.5A (56)

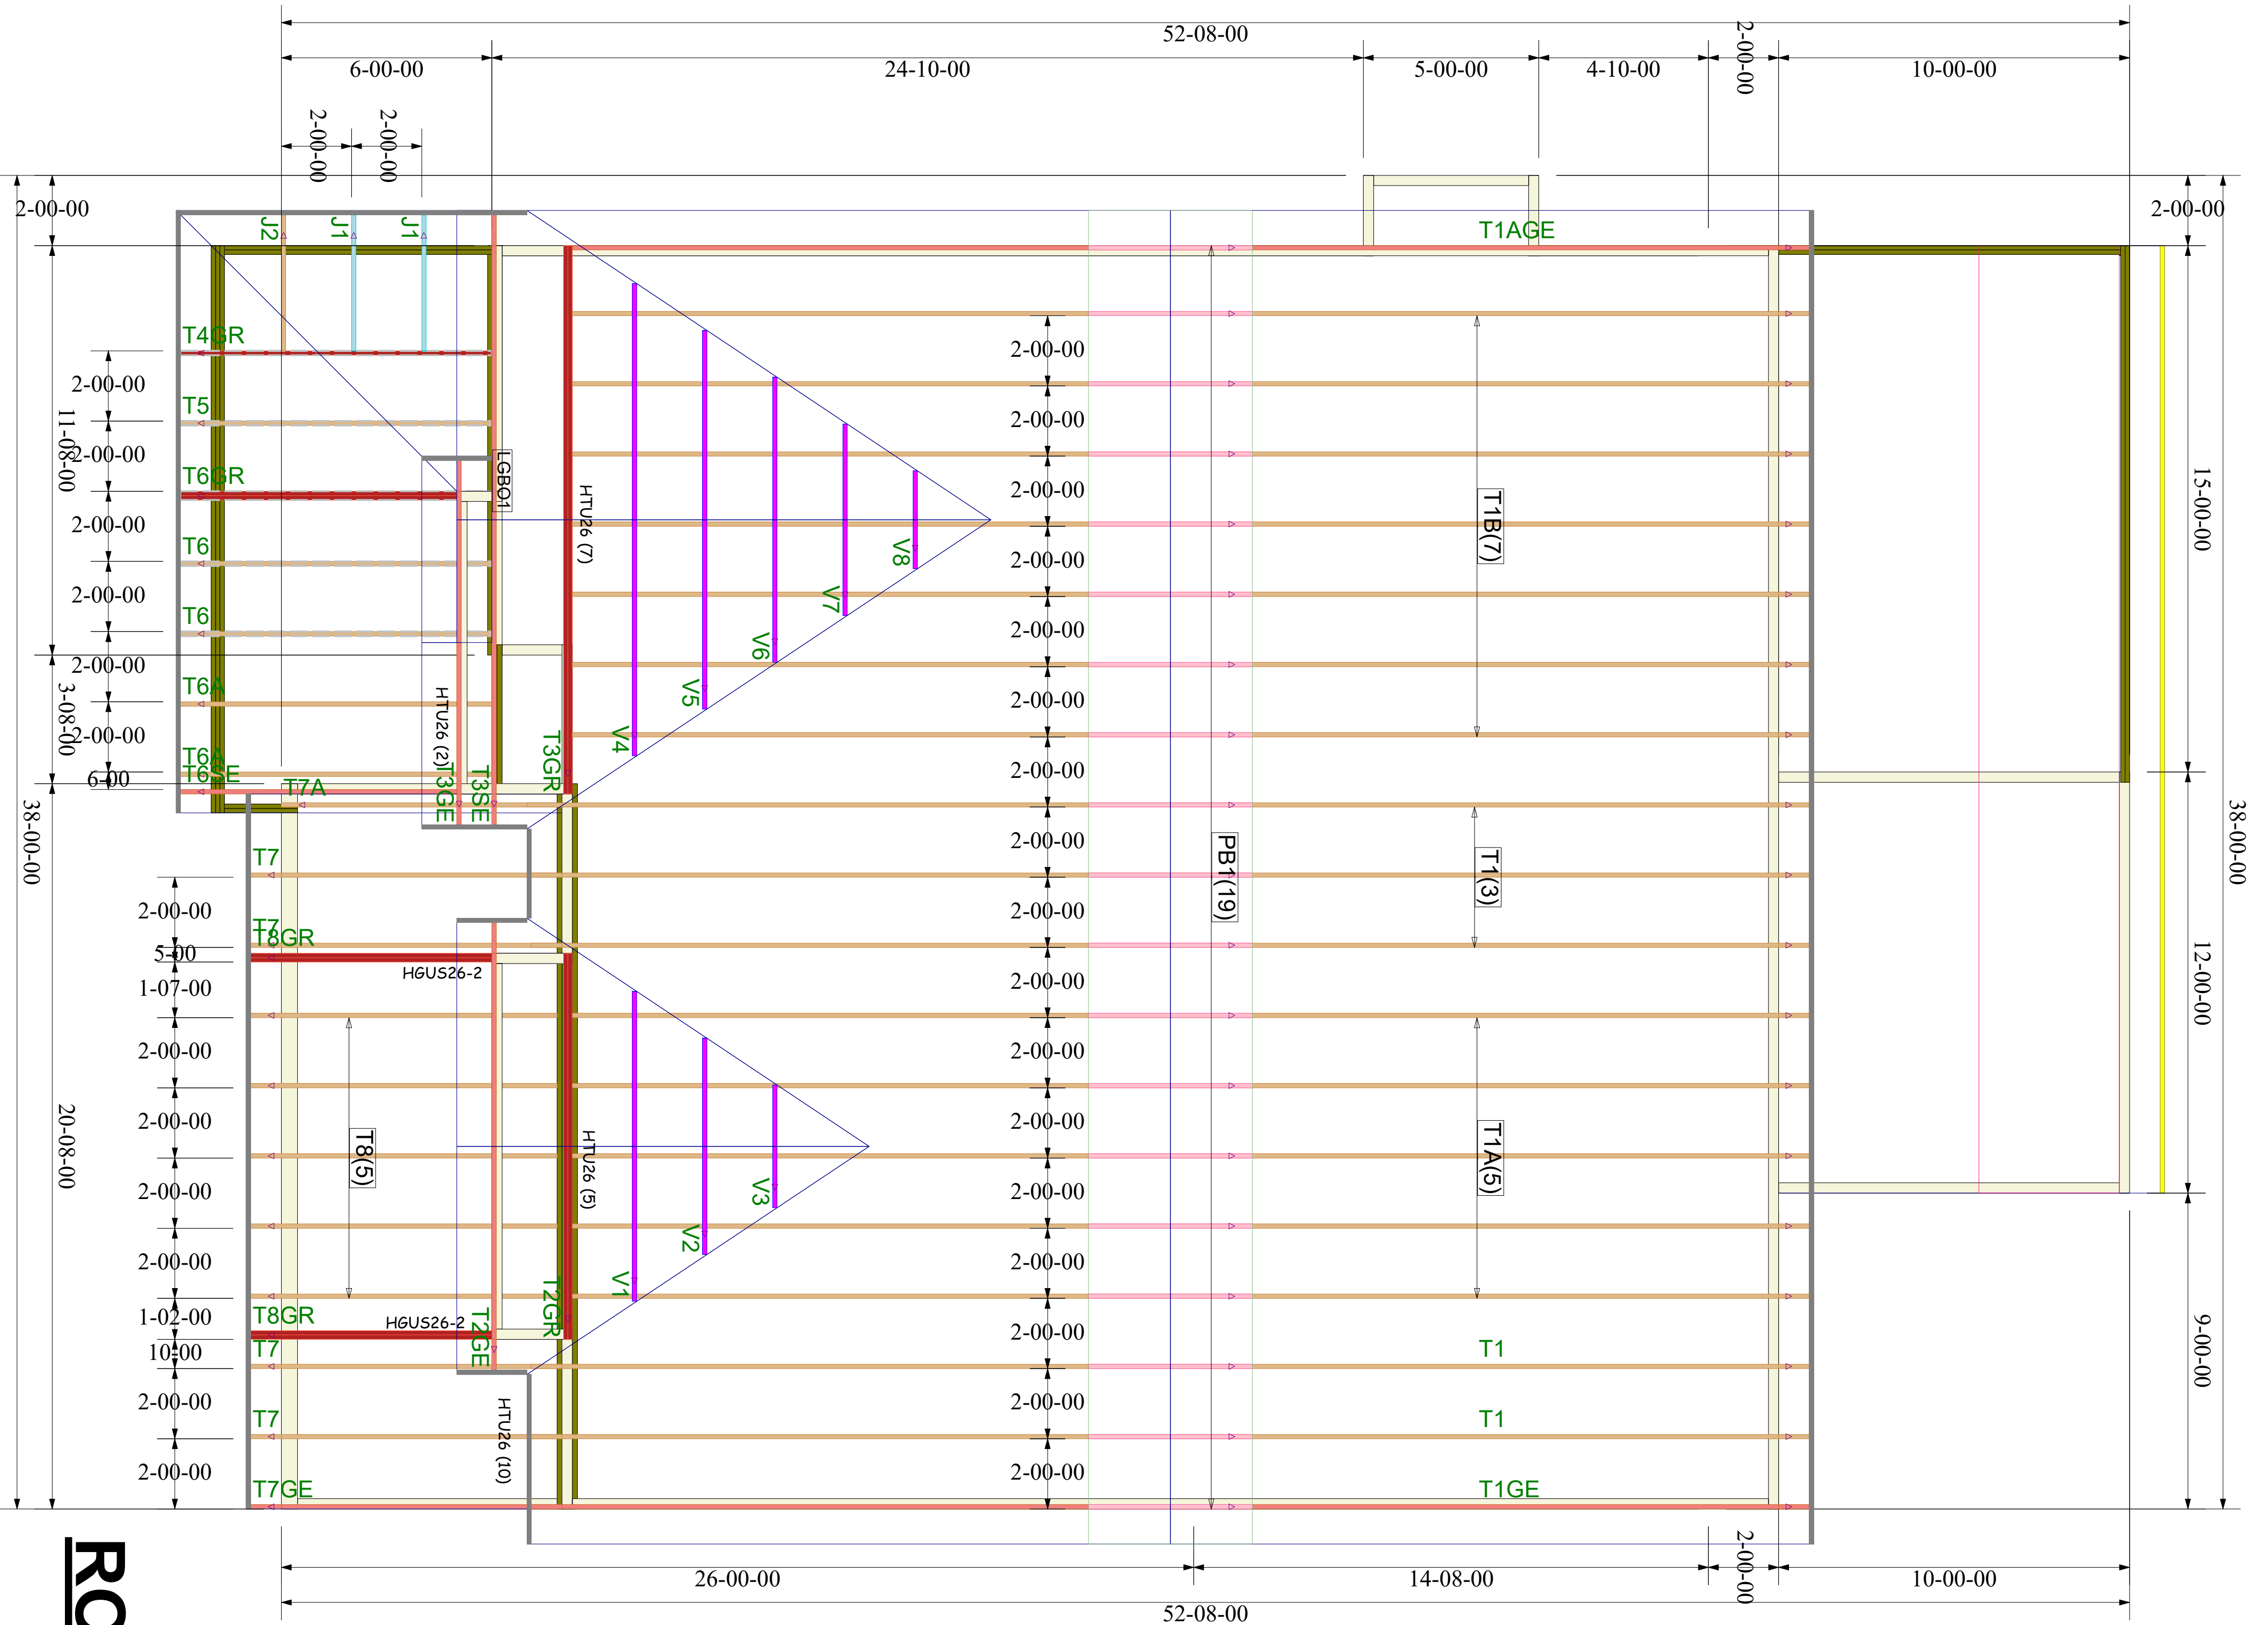

ROOF TRUSS FRAMING

DRAWING SCALE : NTS

PROJECT NUMBER	21070086
SHEET NUMBER	1 / 1

REVISIONS	
DATE	BY
8/25/20	MF

Capitol City Homes

208 Crossing at ACC / Braxton A

ROOF TRUSS PLACEMENT PLAN

